


PLENUM RATED COMPOSITE CABLE BY INTEGRATOR
(ALL POWER BY ACCESS CONTROL PANEL)

JUNCTION BOX

CEILING LINE

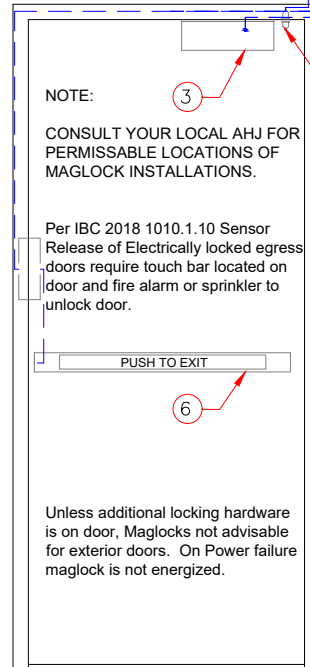

NOTE:

CONSULT YOUR LOCAL AHJ FOR PERMISSABLE LOCATIONS OF MAGLOCK INSTALLATIONS.

Per IBC 2018 1010.1.10 Sensor Release of Electrically locked egress doors require touch bar located on door and fire alarm or sprinkler to unlock door.

PUSH TO EXIT

Unless additional locking hardware is on door, Maglocks not advisable for exterior doors. On Power failure maglock is not energized.

FINISHED FLOOR

DOOR ELEVATION
N.T.S.

DOOR HARDWARE

- ① JUNCTION BOX BY OTHERS
- ② SCHLAGE 679-05 DOOR POSITION SWITCH (AS REQUIRED)
- ③ SCHLAGE M400P (PLUS SERIES) MAGLOCK
- ④ SCHLAGE MT11 OR MT15
- ⑤ SCHLAGE 620 SERIES DELAYED ACTION PUSHBUTTON OVER-RIDE
- ⑥ VON DUPRIN 672 SERIES TOUCH SENSE BAR
- ⑦ NOT USED
- ⑧ MOMENTARY REMOTE PUSHBUTTON

GENERAL NOTES:


ALL LOW VOLTAGE WIRE TO RUN IN MINIMUM 3/4" CONDUIT OR INSIDE DRYWALL UNLESS NOTED OTHERWISE
ALL LOW VOLTAGE WIRE TO BE STRANDED WIRE
ALL GANG BOXES BY ELECTRICAL CONTRACTOR AS REQUIRED
ALL LOW VOLTAGE WIRING TO BE LABELED CLEARLY AT BOTH END
ALL MOUNTING HEIGHTS AS SHOWN
COORDINATE MOUNTING LOCATIONS WITH ELECTRICAL/ARCHITECTURAL PLANS
ANY DEVIATION FROM HARDWARE SPECIFIED IN SECTION 08710 WILL NEGATE ALL REQUIREMENTS SHOWN HEREIN AND REQUIRE NEW DRAWINGS BY OTHERS TO MATCH SUBSTITUTED HARDWARE

OPERATIONAL DESCRIPTION:

DOORS NORMALLY CLOSED AND LOCKED.
PRESENT VALID CREDENTIAL TO CARD READER TO RELEASE MAGLOCK. TIME DETERMINE BY ACCESS CONTROL SYSTEM.
TOUCH SENSOR TO SHUNT DOOR FORCED ALARM, DE-ENERGIZE MAGLOCK FOR FREE EGRESS.
EMERGENCY OVER-RIDE PUSHBUTTON TO BE LOCATED WITHIN 5 FEET OF OPENING
ON FIRE ALARM, MAGNETIC LOCK TO DE-ENERGIZE ALLOWING FREE EGRESS.

WIRE REQUIREMENTS

2/20 AWG STRANDED FOR DPS
8/18 AWG STRANDED FOR MAGNETIC LOCK
2/20 AWG STRANDED FOM REMOTE PUSHBUTTON (BUZZ IN)
2/18 AWG STRANDED FOR PUSHBUTTON OVER-RIDE
MAGLOCK POWER TO INTERRUPTED THROUGH DELAYED ACTION PUSHBUTTON OVER-RIDE
2/18 AWG STRANDED FOR TOUCH SENSE
6/22 AWG SHIELDED TO CARD READER. VERIFY REQUIREMENTS W/ CARD READER MANUFACTURER.
2/18 AWG STRANDED FOR NORMAL CLOSED FIRE ALARM CONTACT
DIRECT INTERRUPT OF POWER TO MAGLOCK
PLENUM RATED CABLE FROM ACCESS PANEL TO J-BOX
INTEGRATOR TO VERIFY REQUIREMENTS AND PROVIDE AS REQUIRED FOR SYSTEM DESIGN.
***RX SWITCH, FIRE ALARM CONTACTS, ACCESS CONTROL RELAY AND PUSHBUTTON TO ALL BE WIRED IN SERIES OF THE POWER PROVIDED TO MAGLOCK.
ANY WIRE RUNS GREATER THAN 200 FEET VERIFY GAUGE WITH MANUFACTURER.

 ALLEGIION ELECTRIFIED ELEVATION DRAWINGS	DRAWING: ELEVATION DRAWING		Checked by:
	Drawn By: Jason Relyea DHT, DHC		DRAWING NO: 6024
	DATE: 03-15-2021	VERSION: 1	
	SCALE: N.T.S.	REVISION:	

Wiring Diagram Terms of Use: This information is for professional use only and is intended to be a guide for proper product application and specification. See specific product manuals for proper installation. Any installation should be performed by persons qualified to perform electrical work and in compliance with applicable codes, rules, regulations and orders. Allegion reserves the right to change or modify the information herein without notice. No warranties, express or implied, are provided by Allegion as a result of this information. Any and all use and reproduction of the information herein except for product application and specification is expressly forbidden.