


CEILING LINE

VERIFY LOCATION OF  
AUTOMATIC OPERATOR  
INSTALLATION PRIOR TO  
CABLING.

9530 = PULL SIDE MOUNT  
9540 = PUSH SIDE MOUNT

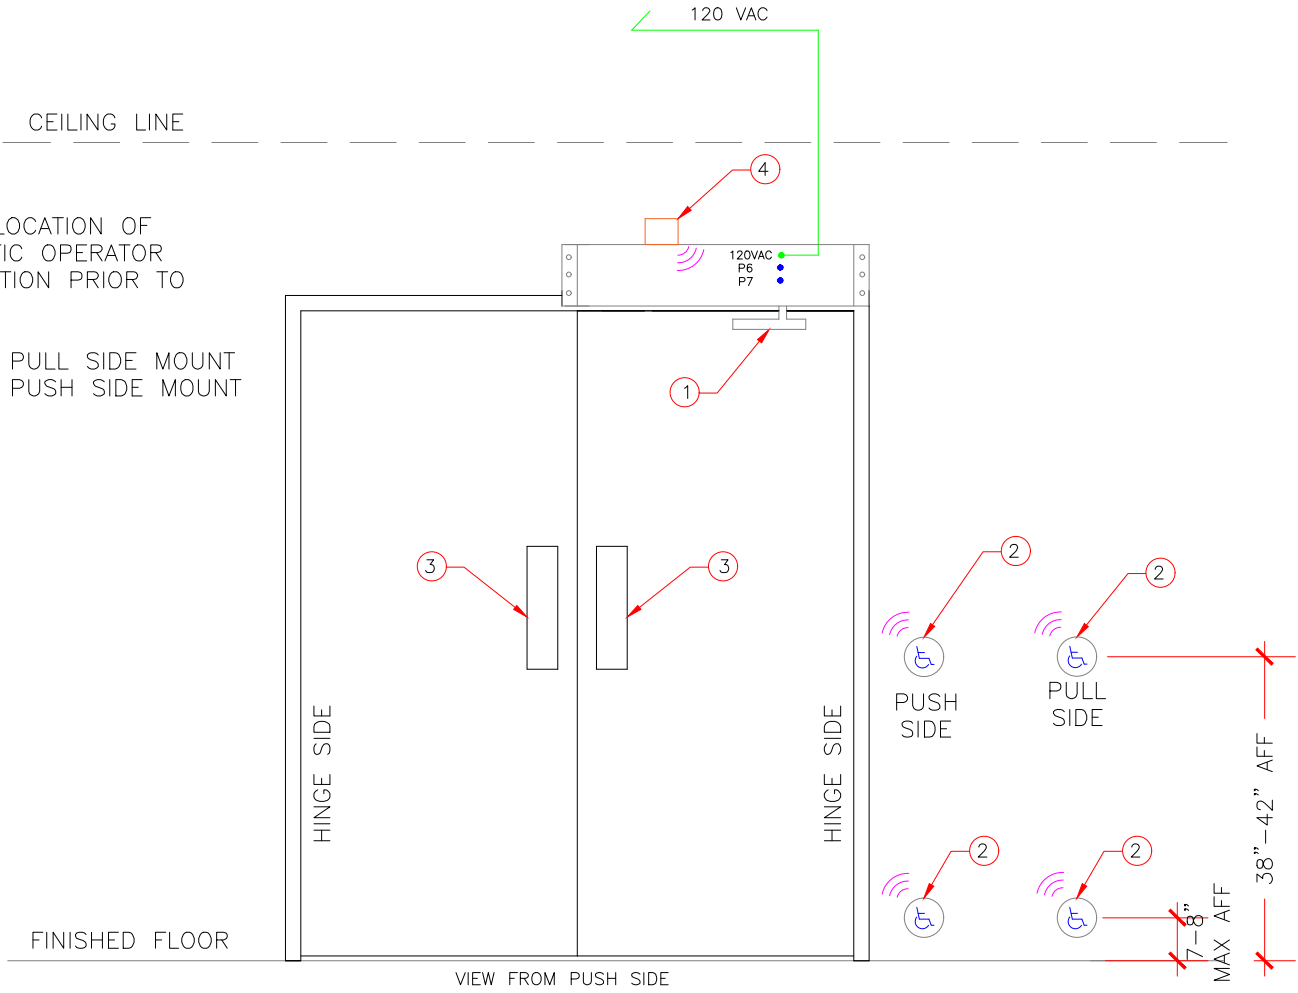

DOOR ELEVATION  
N.T.S.

DOOR HARDWARE

- ① LCN 9500 SERIES AUTOMATIC DOOR OPERATOR
- ② LCN 8310-800 SERIES ACTUATOR
- ③ IVES PUSH / PULL HARDWARE AS SPECIFIED
- ④ LCN 8310-865 WIRELESS RECEIVER

GENERAL NOTES:

ALL LOW VOLTAGE WIRE TO RUN IN MINIMUM 3/4" CONDUIT OR INSIDE DRYWALL UNLESS NOTED OTHERWISE  
 ALL LOW VOLTAGE WIRE TO BE STRANDED WIRE  
 ALL GANG BOXES BY ELECTRICAL CONTRACTOR AS REQUIRED  
 ALL LOW VOLTAGE WIRING TO BE LABELED CLEARLY AT BOTH END  
 ALL MOUNTING HEIGHTS AS SHOWN  
 COORDINATE MOUNTING LOCATIONS WITH ELECTRICAL/ARCHITECTURAL PLANS  
 ANY DEVIATION FROM HARDWARE SPECIFIED IN SECTION 08710 WILL NEGATE ALL REQUIREMENTS SHOWN  
 HEREIN AND REQUIRE NEW DRAWINGS BY OTHERS TO MATCH SUBSTITUTED HARDWARE

 <b>ALLEGION</b> <b>ELECTRIFIED</b> <b>ELEVATION</b> <b>DRAWINGS</b>	DRAWING: <b>ELEVATION DRAWING</b>	
	Drawn By: <b>Jason Relyea DHT, DHC</b>	Checked by:
	DATE: 03-15-2021	VERSION: 1
SCALE: N.T.S.	REVISION:	

Wiring Diagram Terms of Use: This information is for professional use only and is intended to be a guide for proper product application and specification. See specific product manuals for proper installation. Any installation should be performed by persons qualified to perform electrical work and in compliance with applicable codes, rules, regulations and orders. Allegion reserves the right to change or modify the information herein without notice. No warranties, express or implied, are provided by Allegion as a result of this information. Any and all use and reproduction of the information herein except for product application and specification is expressly forbidden.