



Manager Reader

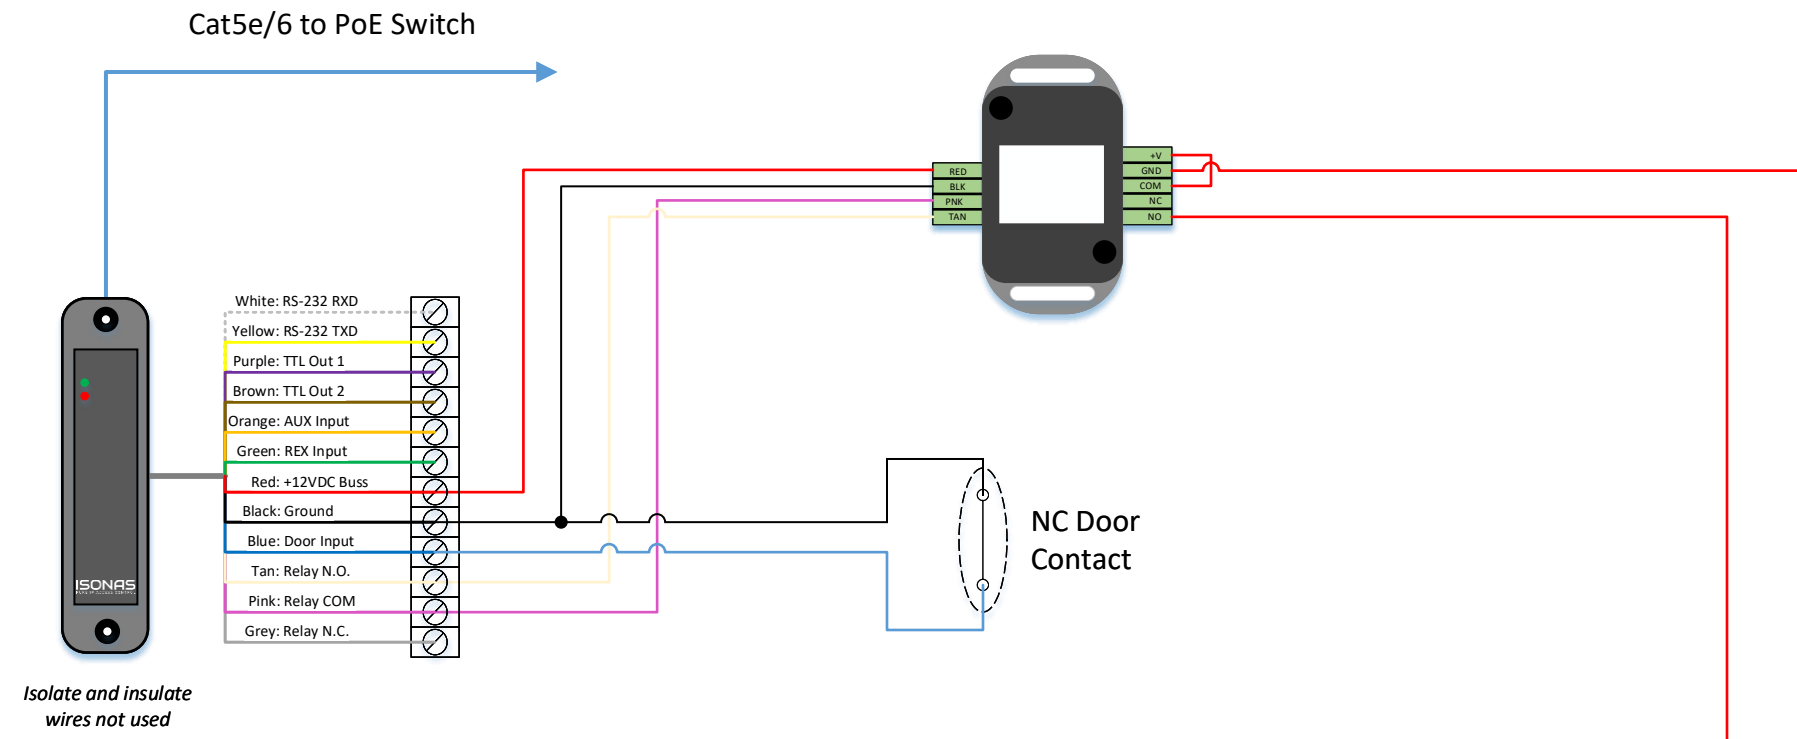

Important

- Both credentials must be presented close to the same time. When either reader latch time expires the door will no longer be unlatched
- This is an analog solution for dual authentication that will NOT have any capability to be controlled in pure access.
- Bio metric credentials will need to be enrolled by presentation for each user.

Biometric reader

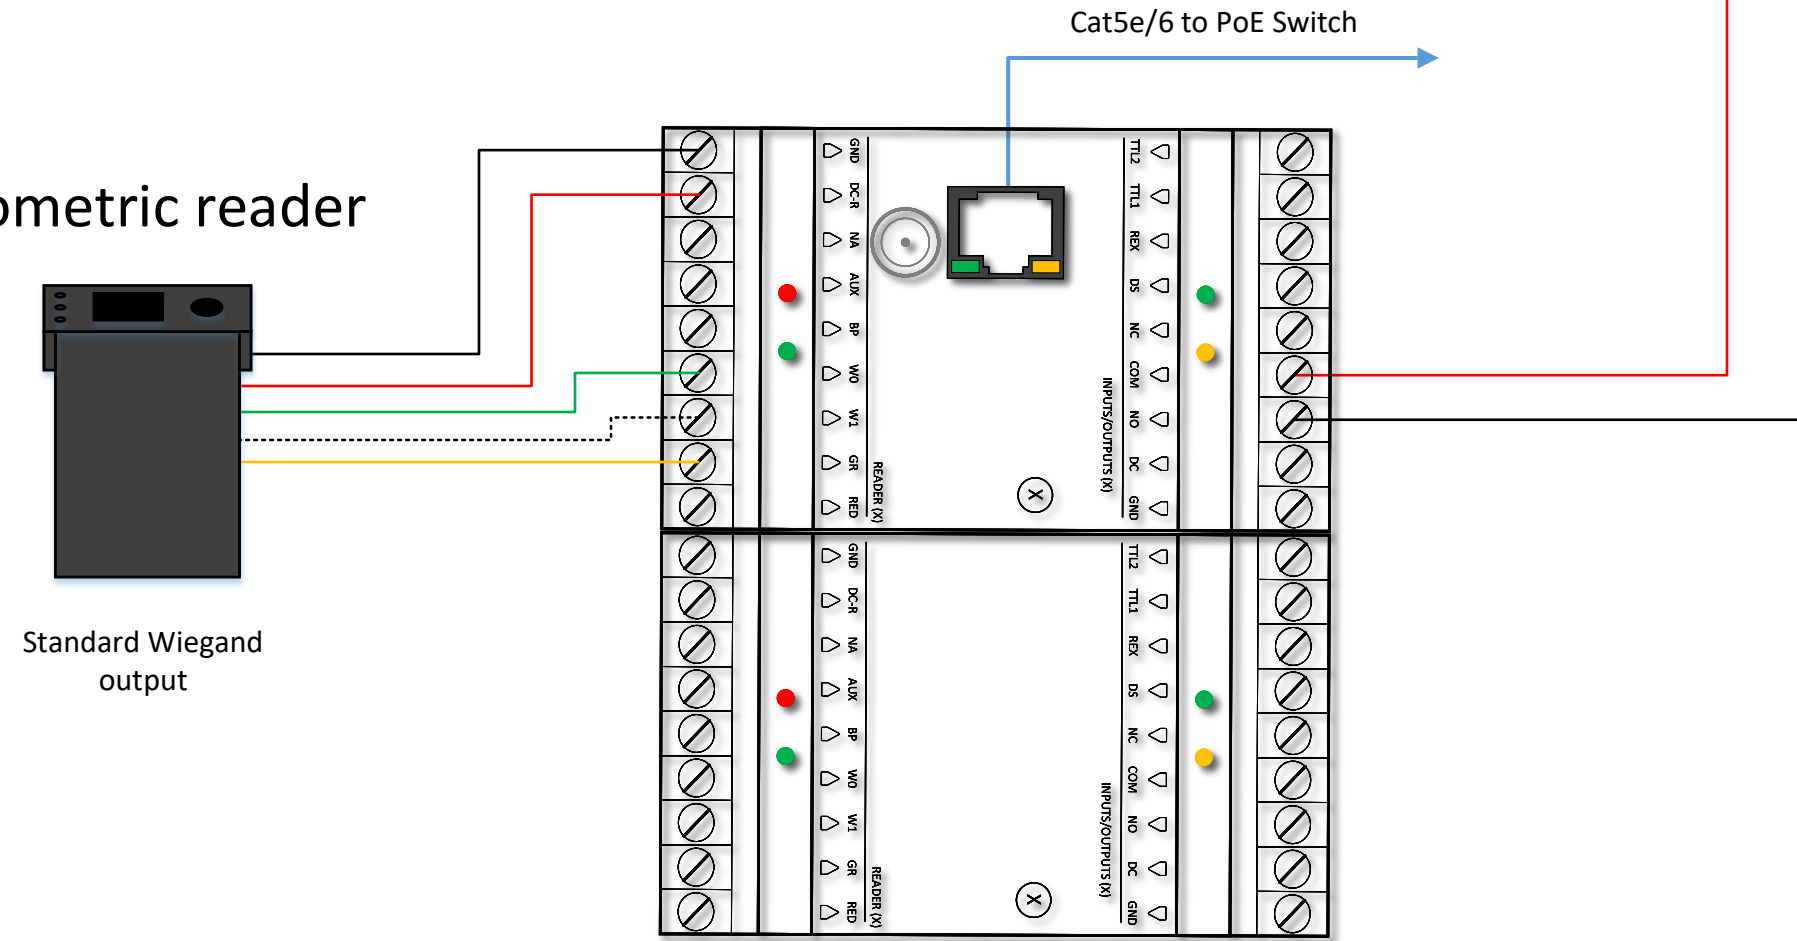

**IPB.RC-
03.PoE.Strike.DSM.DualAuthorization
AnalogSolution (NightHawk)**

Dwg No:	Sheet 1	of 1
Date: 5-22-18	Drawn By: David Tamarchenko	Version: 1.00.00

ISONAS
PURE IP ACCESS CONTROL
4750 Walnut Street Suite 110
Boulder, CO 80301
www.isonas.com