


Cat5e/6 to PoE Switch

Cat5e/6 to PoE Switch

Note: An RBSN is not a replacement for an EDK. For enhanced security please use the Isonas Exterior Door Kit.

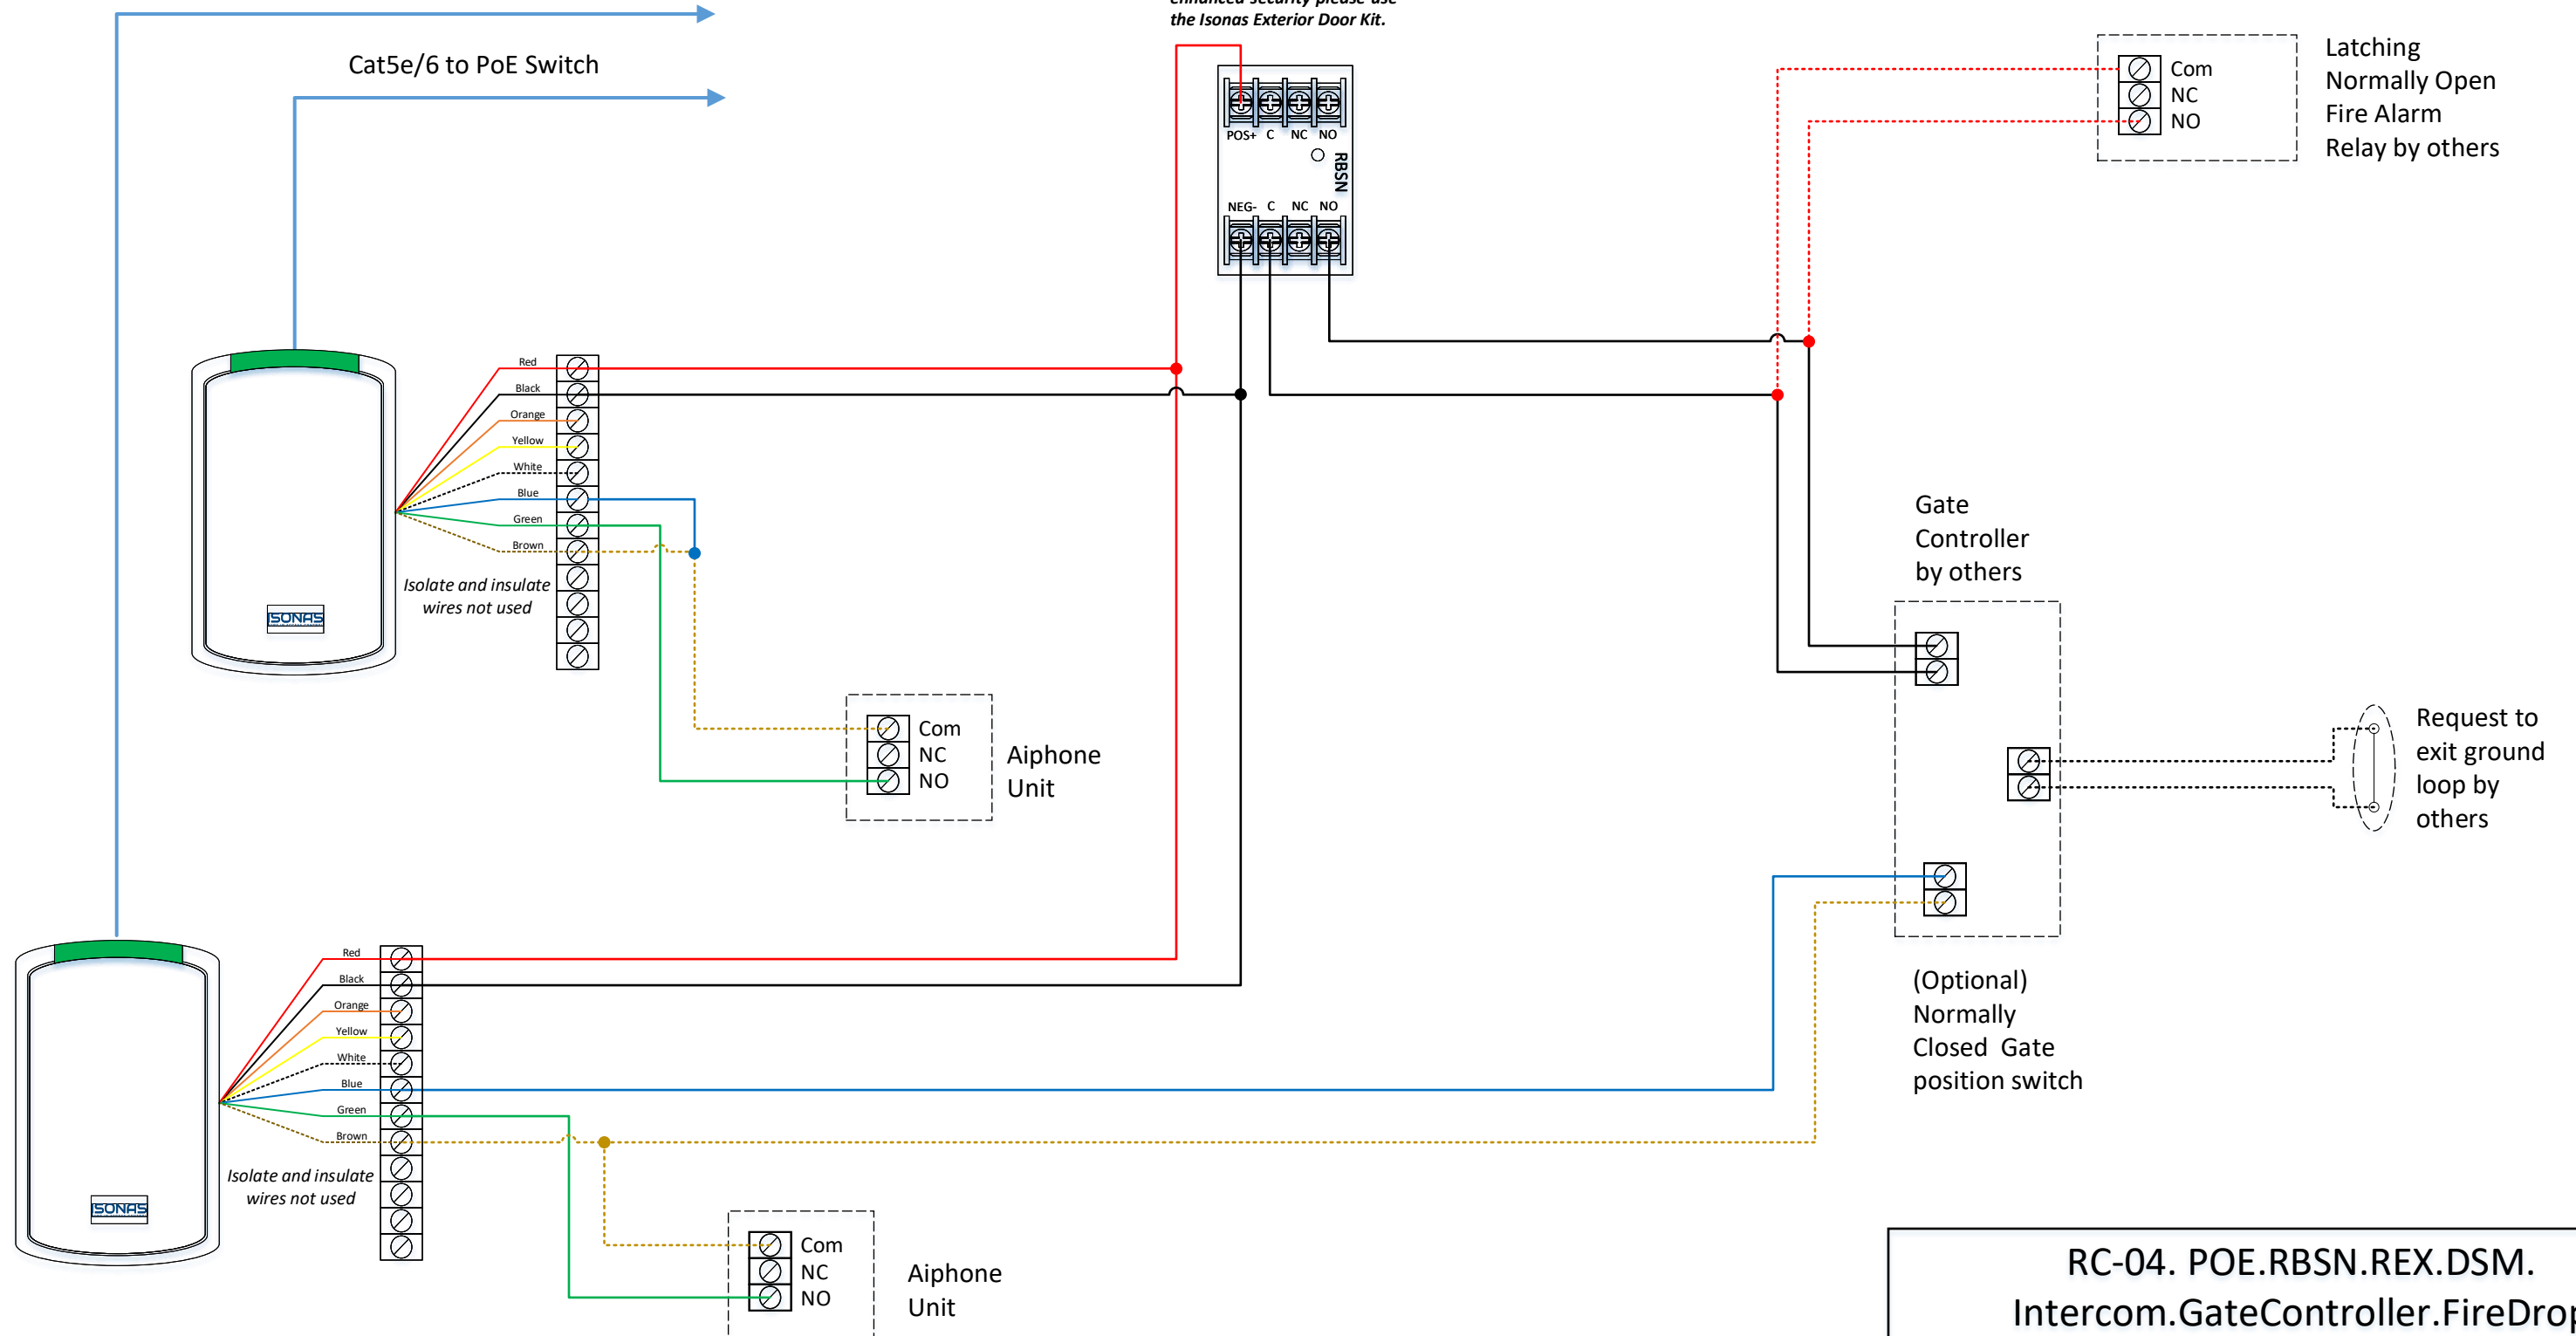

RC-04. POE.RBSN.REX.DSM.
Intercom.GateController.FireDrop

Dwg No:	Sheet 1	of 1
Date: 11-9-17	Drawn By: David Tamarchenko	Version: 1.00.00

ISONAS
 PURE IP ACCESS CONTROL

4750 Walnut Street Suite 110
 Boulder, CO 80301
 www.isonas.com