


1280 Strike

Wood Door, RHR Strike (for use with LHR Exit Device) Shown, LHR Strike Opposite

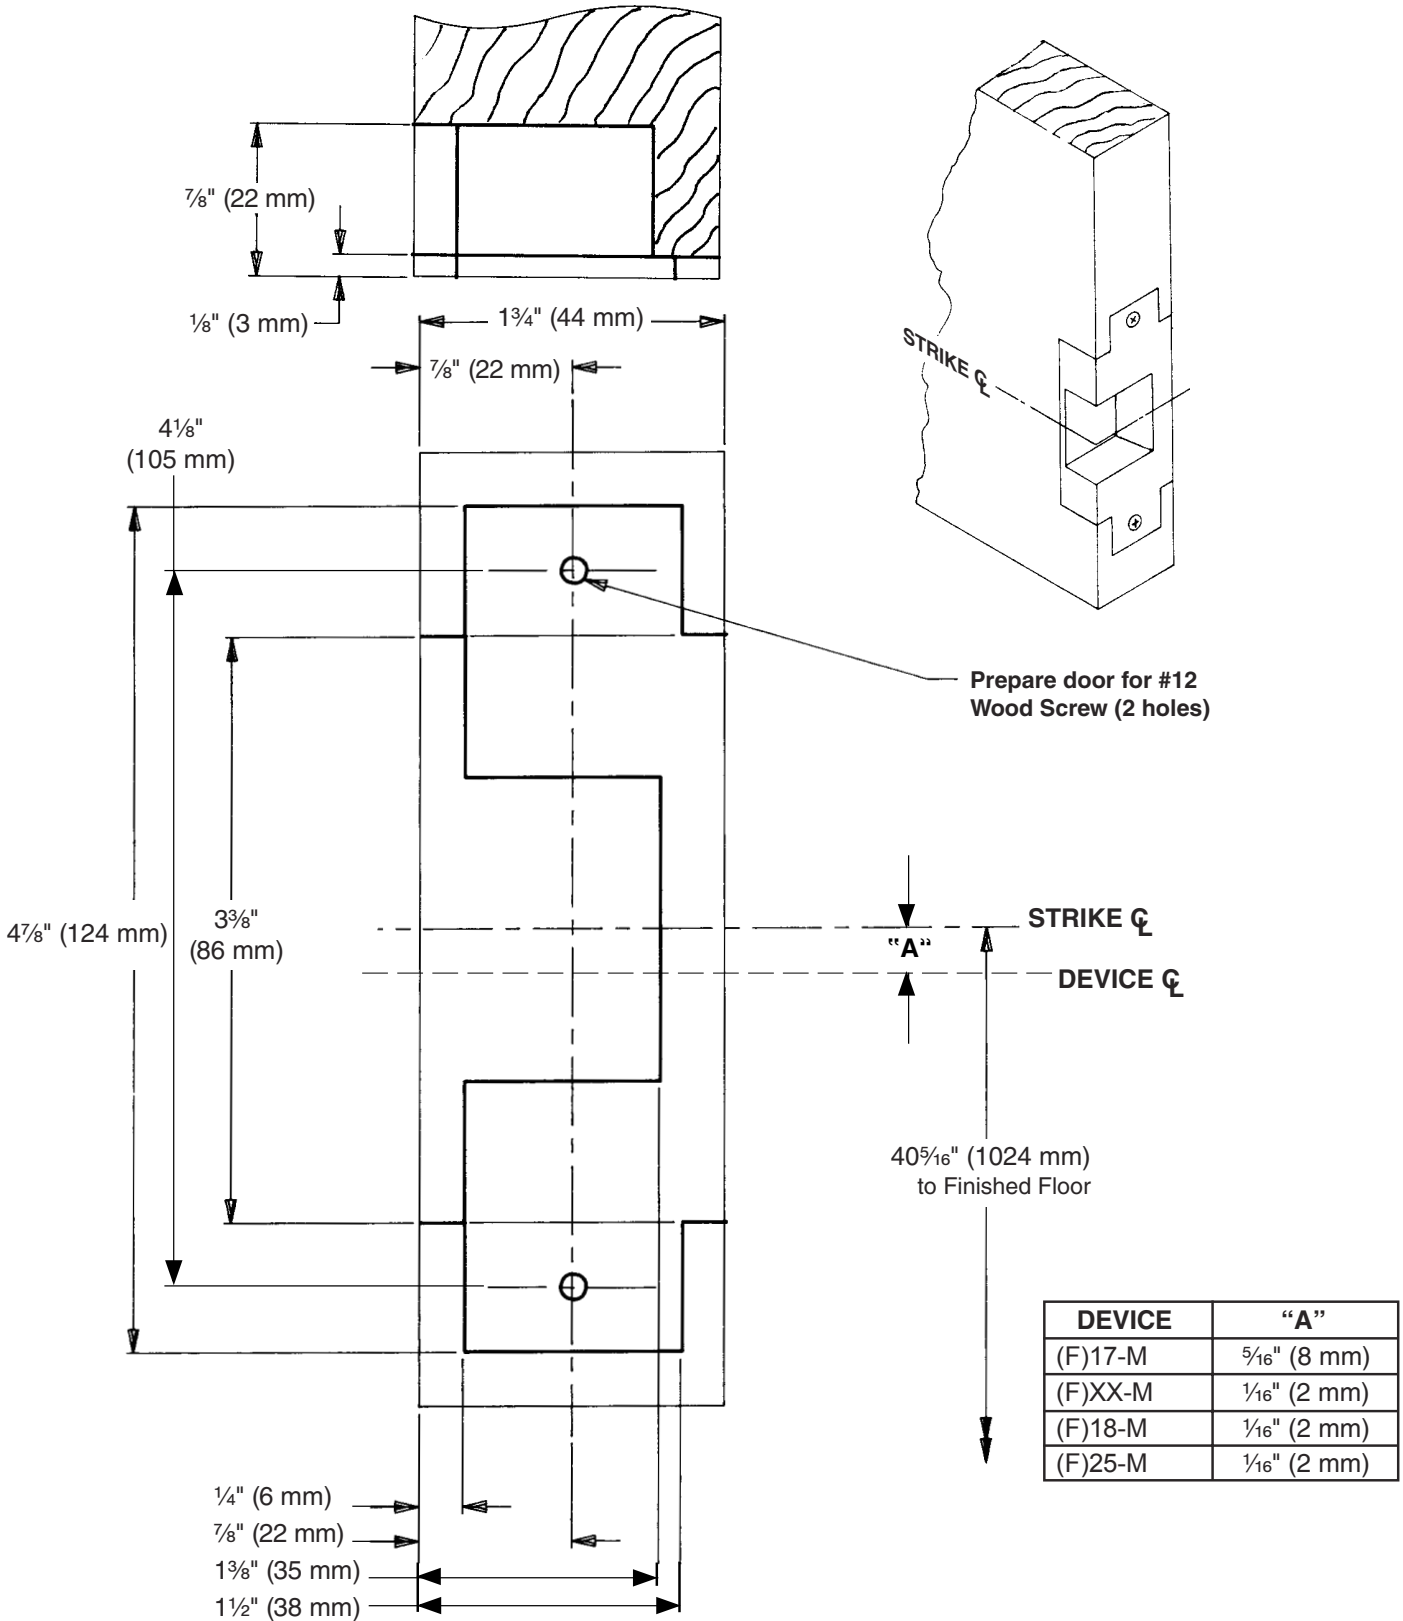

- For device function and other dimensions, see appropriate device or trim templates.

TEMPLATE
W-3016-c