


25 Series Dummy Trim

510L-DT, 512-DT, and 513K-DT Trim, Wood Door, LHR Shown, RHR Opposite

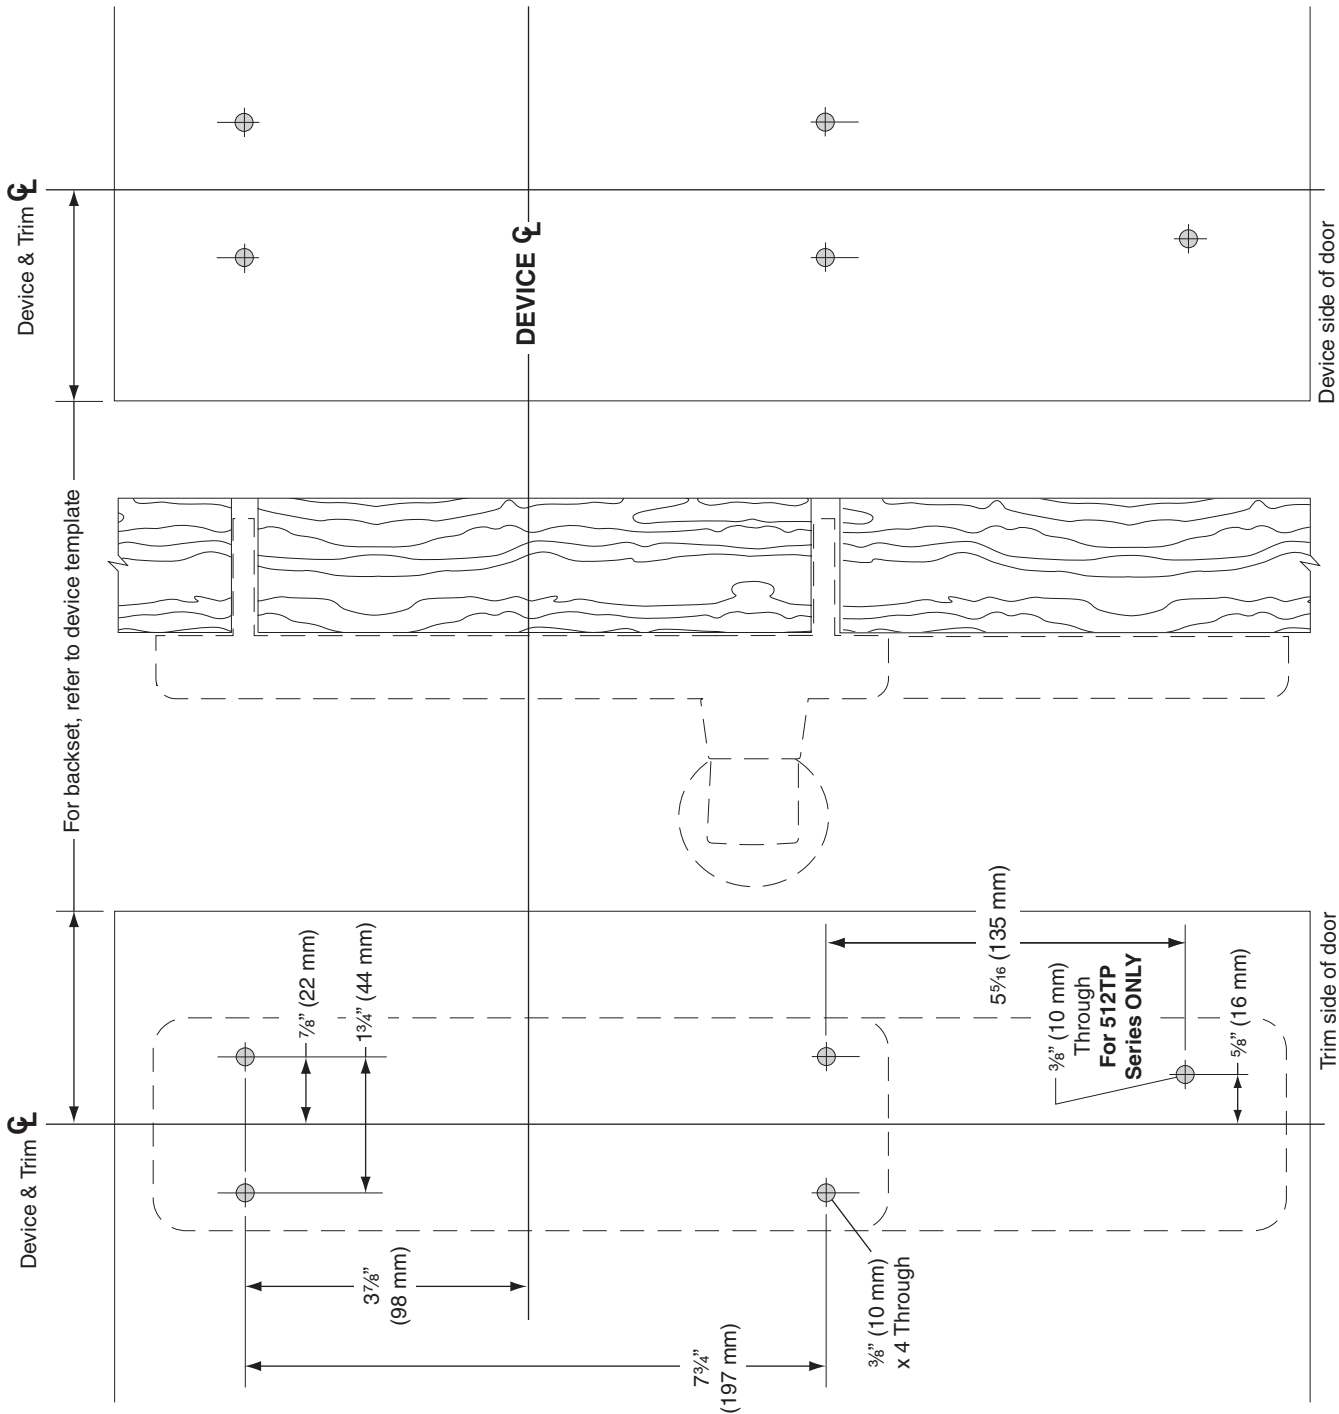

TEMPLATE
W-2204-c