


25 Series FSA/FSE Trim

510L, 511L, 512TP, 513K, FSA or FSE Trim, Metal Door, LHR Shown, RHR Opposite

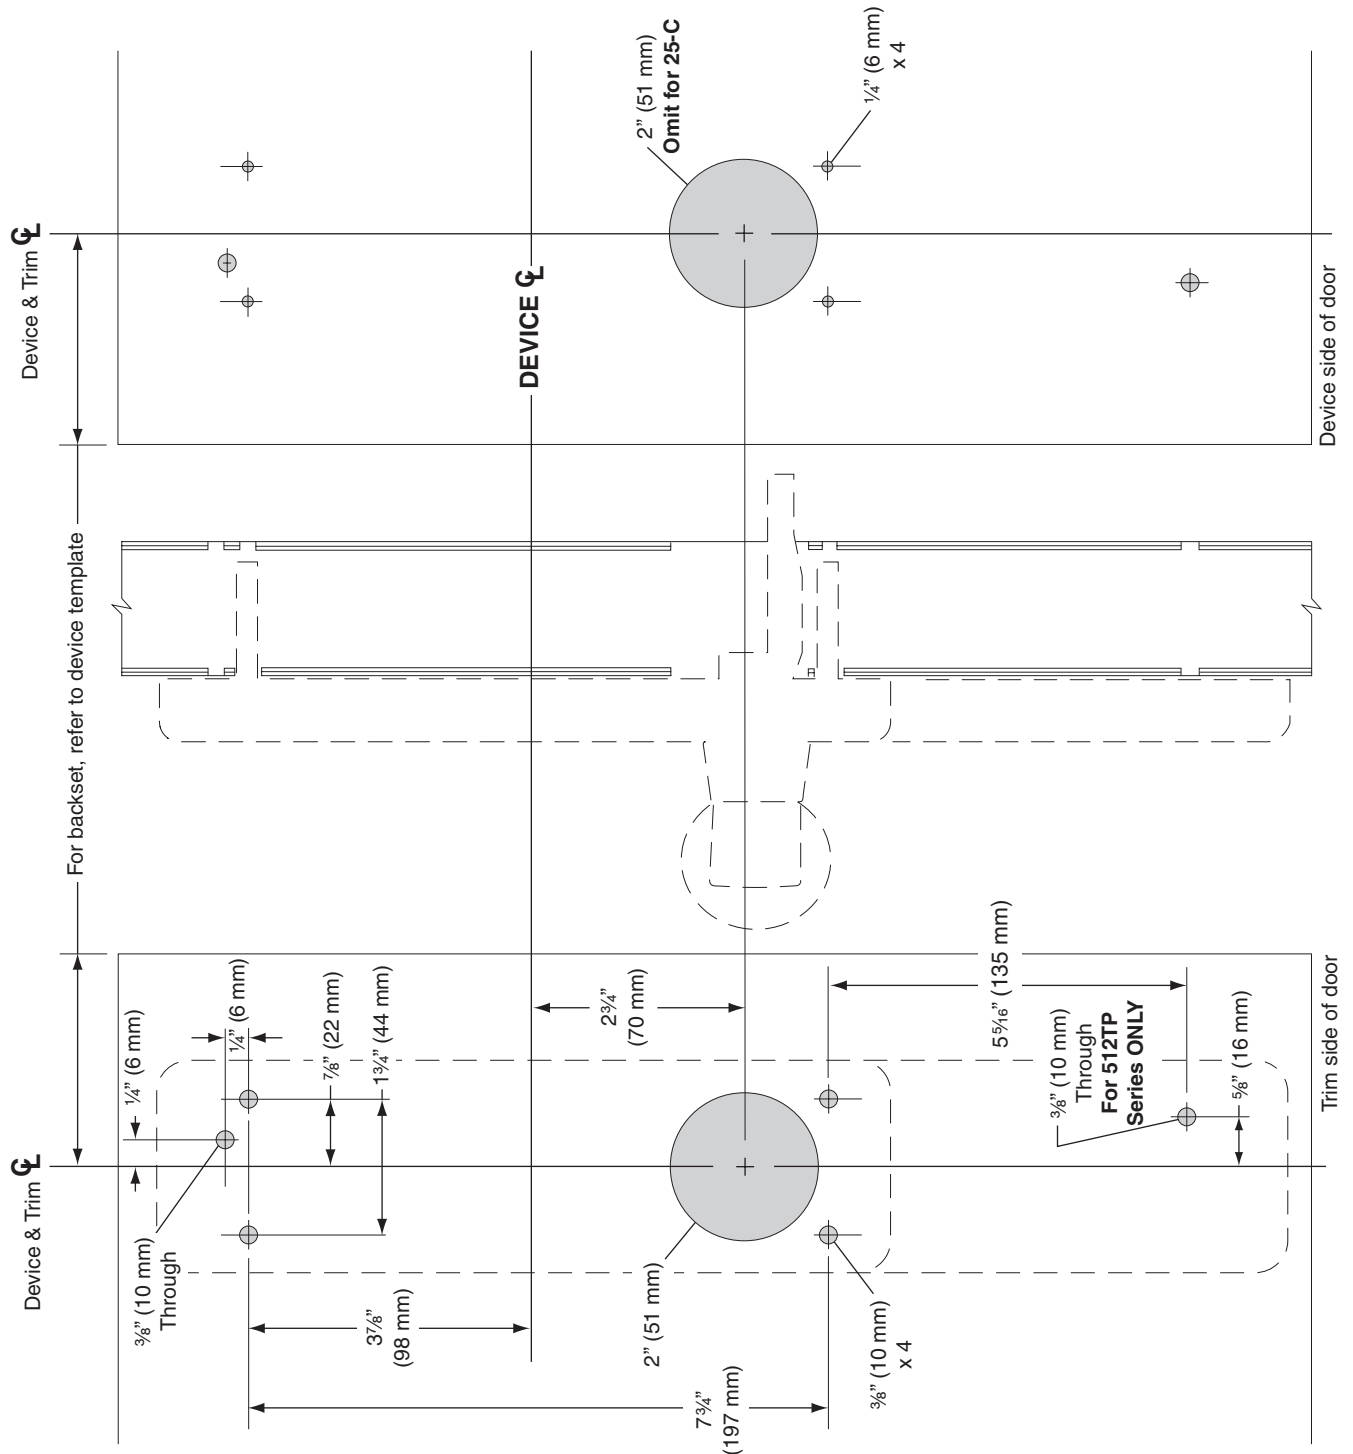

• For height from finished floor, refer to device template.

TEMPLATE
T-2203-a