


25 Series Thumbpiece Trim

512TP, 512TP-BE, and 512NL Trim, Metal Door, LHR Shown, RHR Opposite

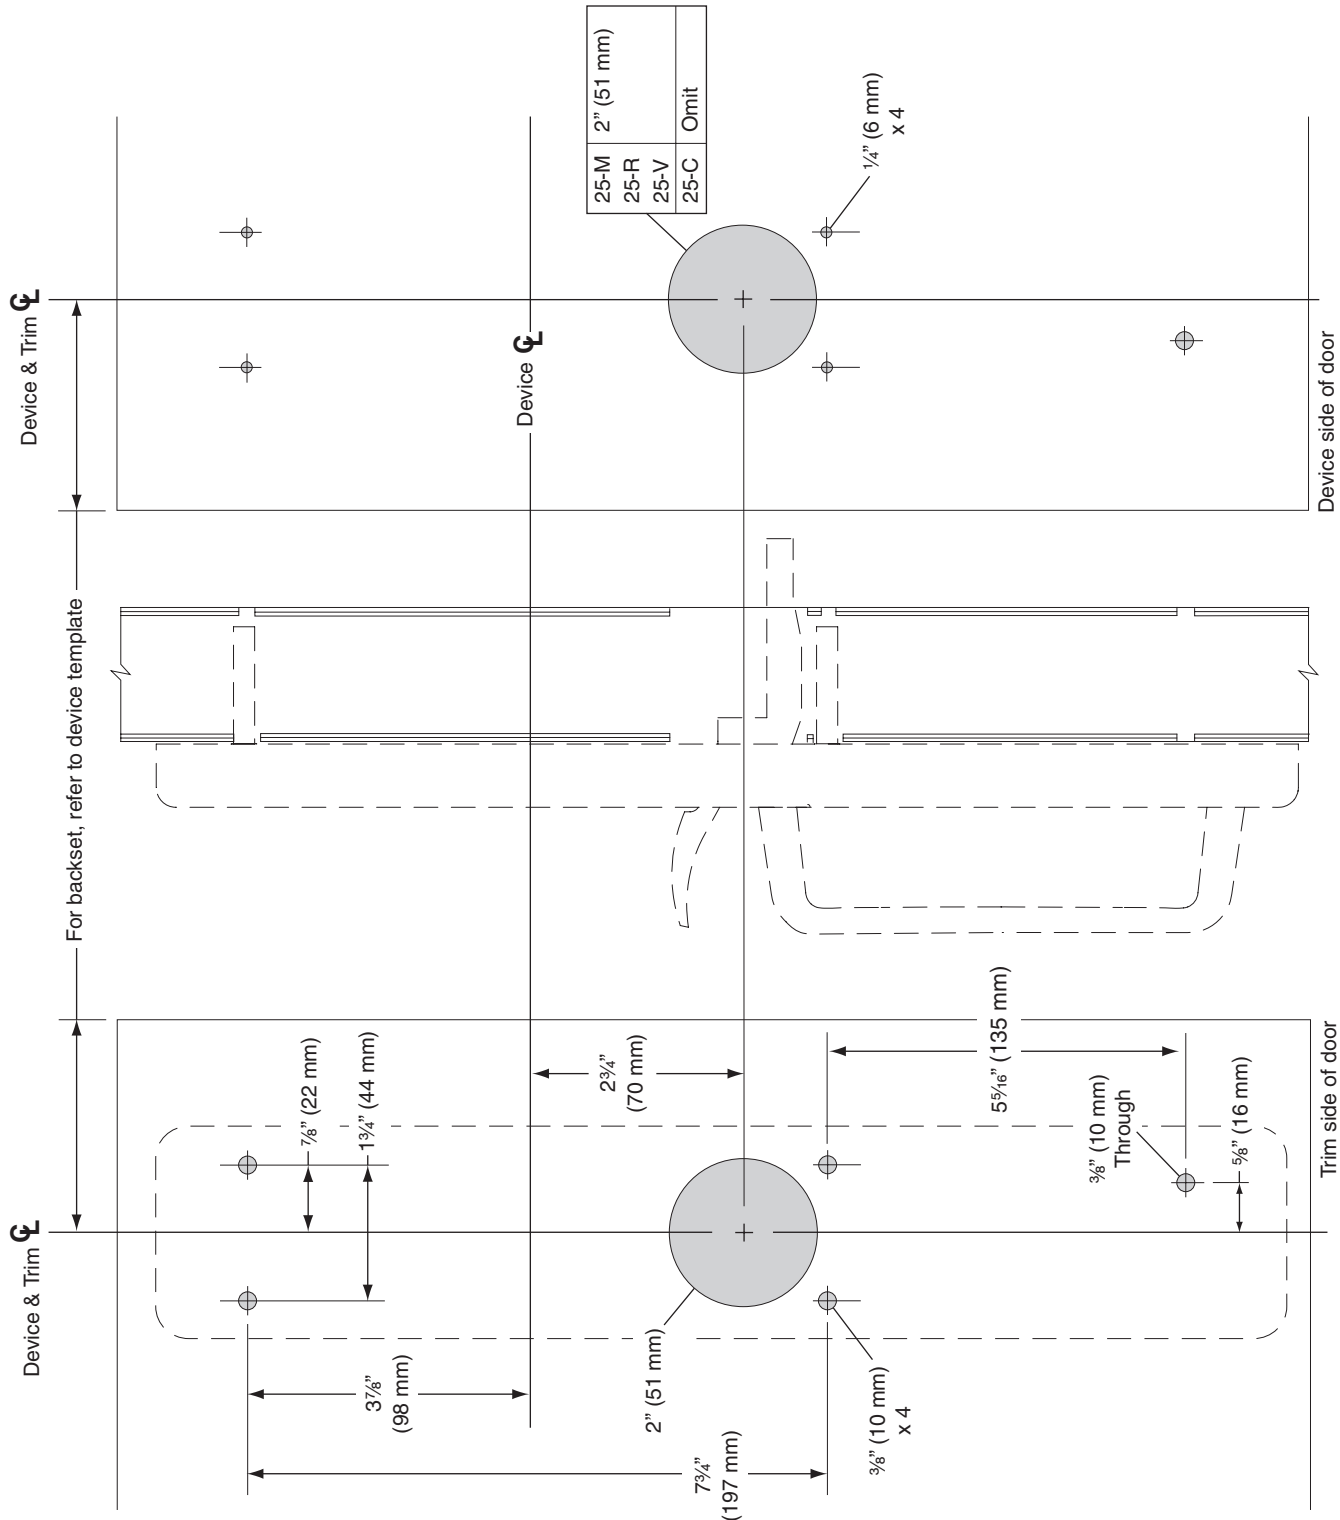

• For height from finished floor, refer to device template.

TEMPLATE
T-2202-b