


F-24-C Concealed Vertical Device

Full Steel Channel Stile Construction - 90 Minute/20Minute LBR, Wood Door, LHR Shown, RHR Opposite

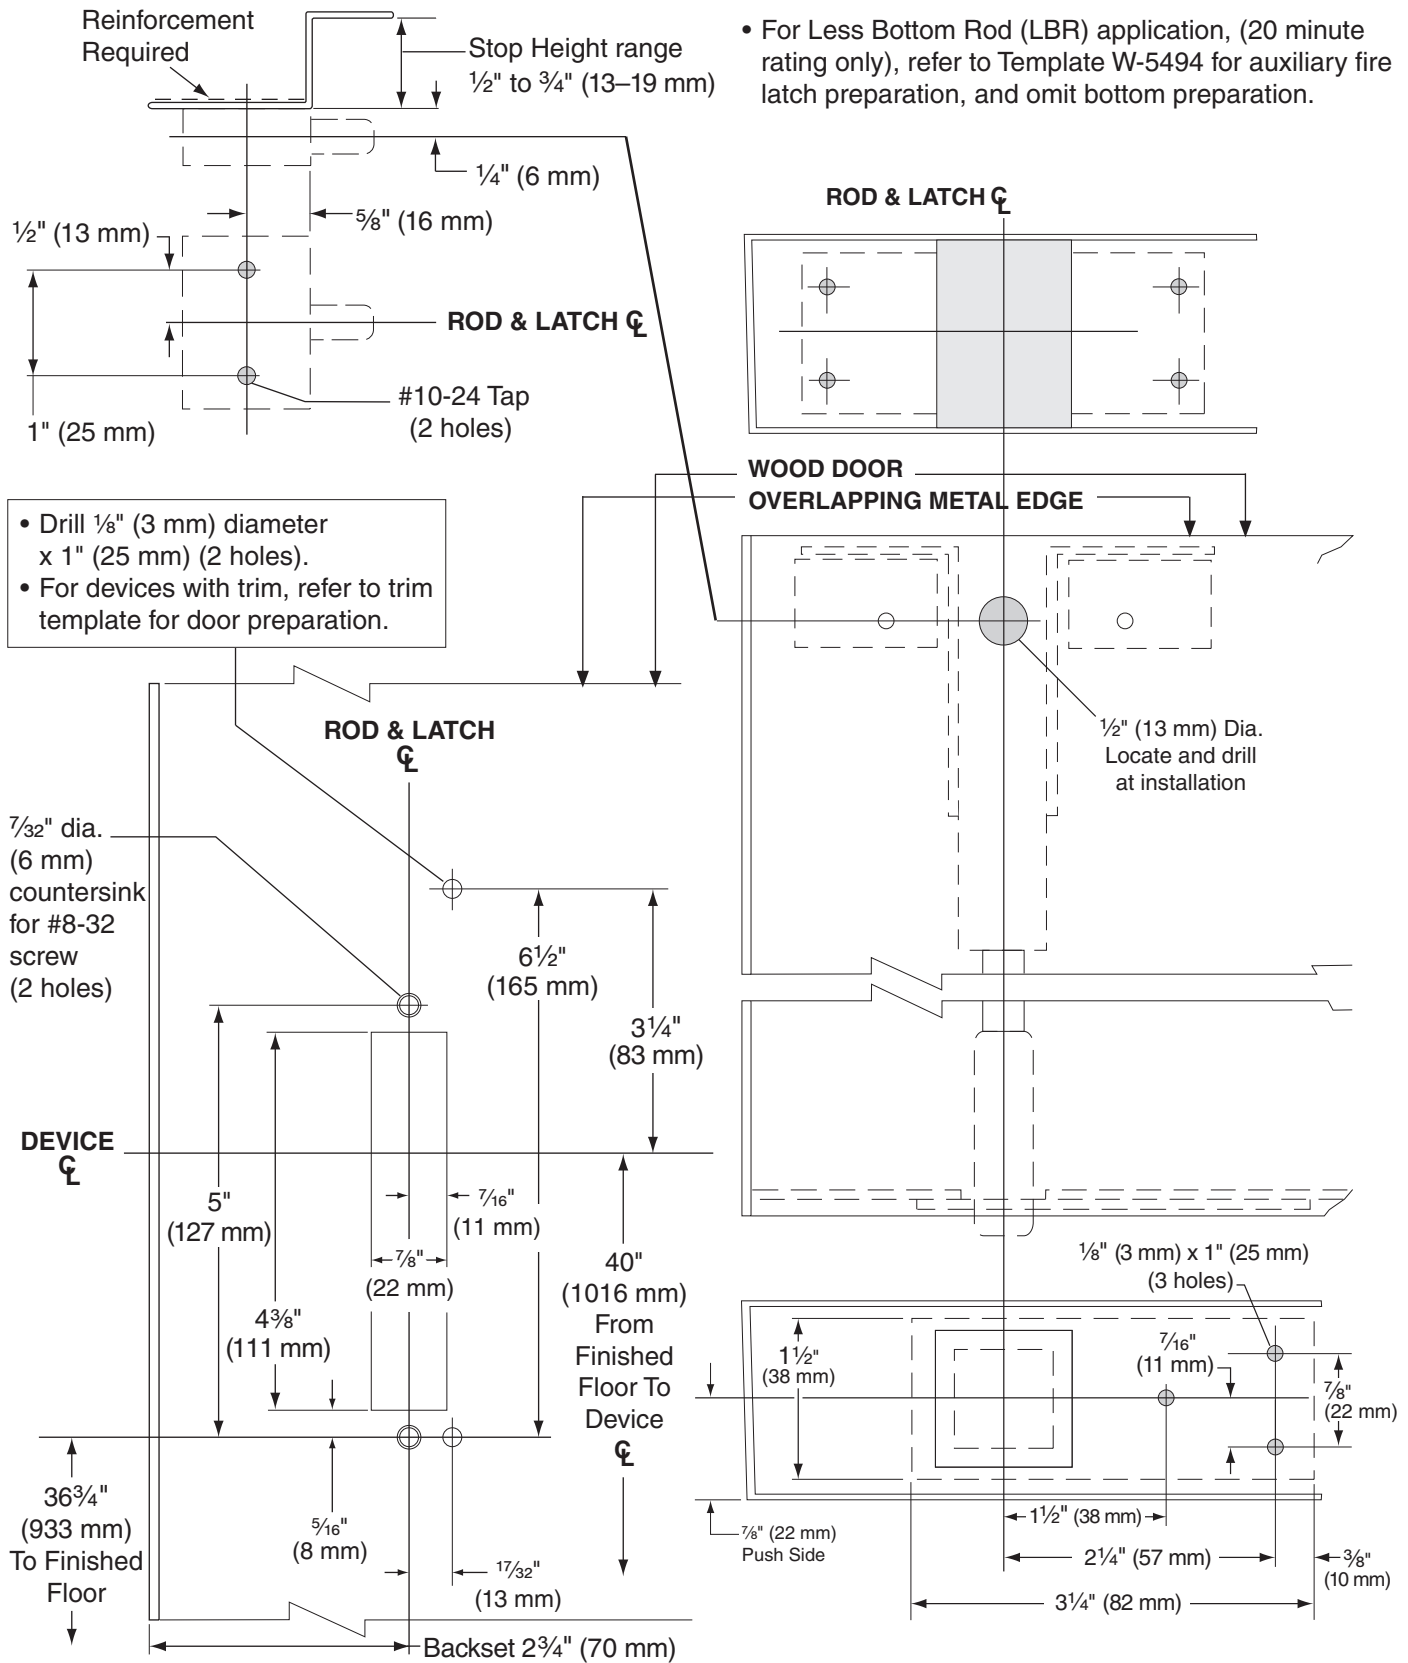

- For outside trim, see trim template for door preparation.
- For sexbolt preparation, refer to Template W-4014.

TEMPLATE
W-1352-c