


F-25-C-WDC Concealed Vertical Device

Full Steel Edge Stile Construction - Wood Door, LHR Shown, RHR Opposite

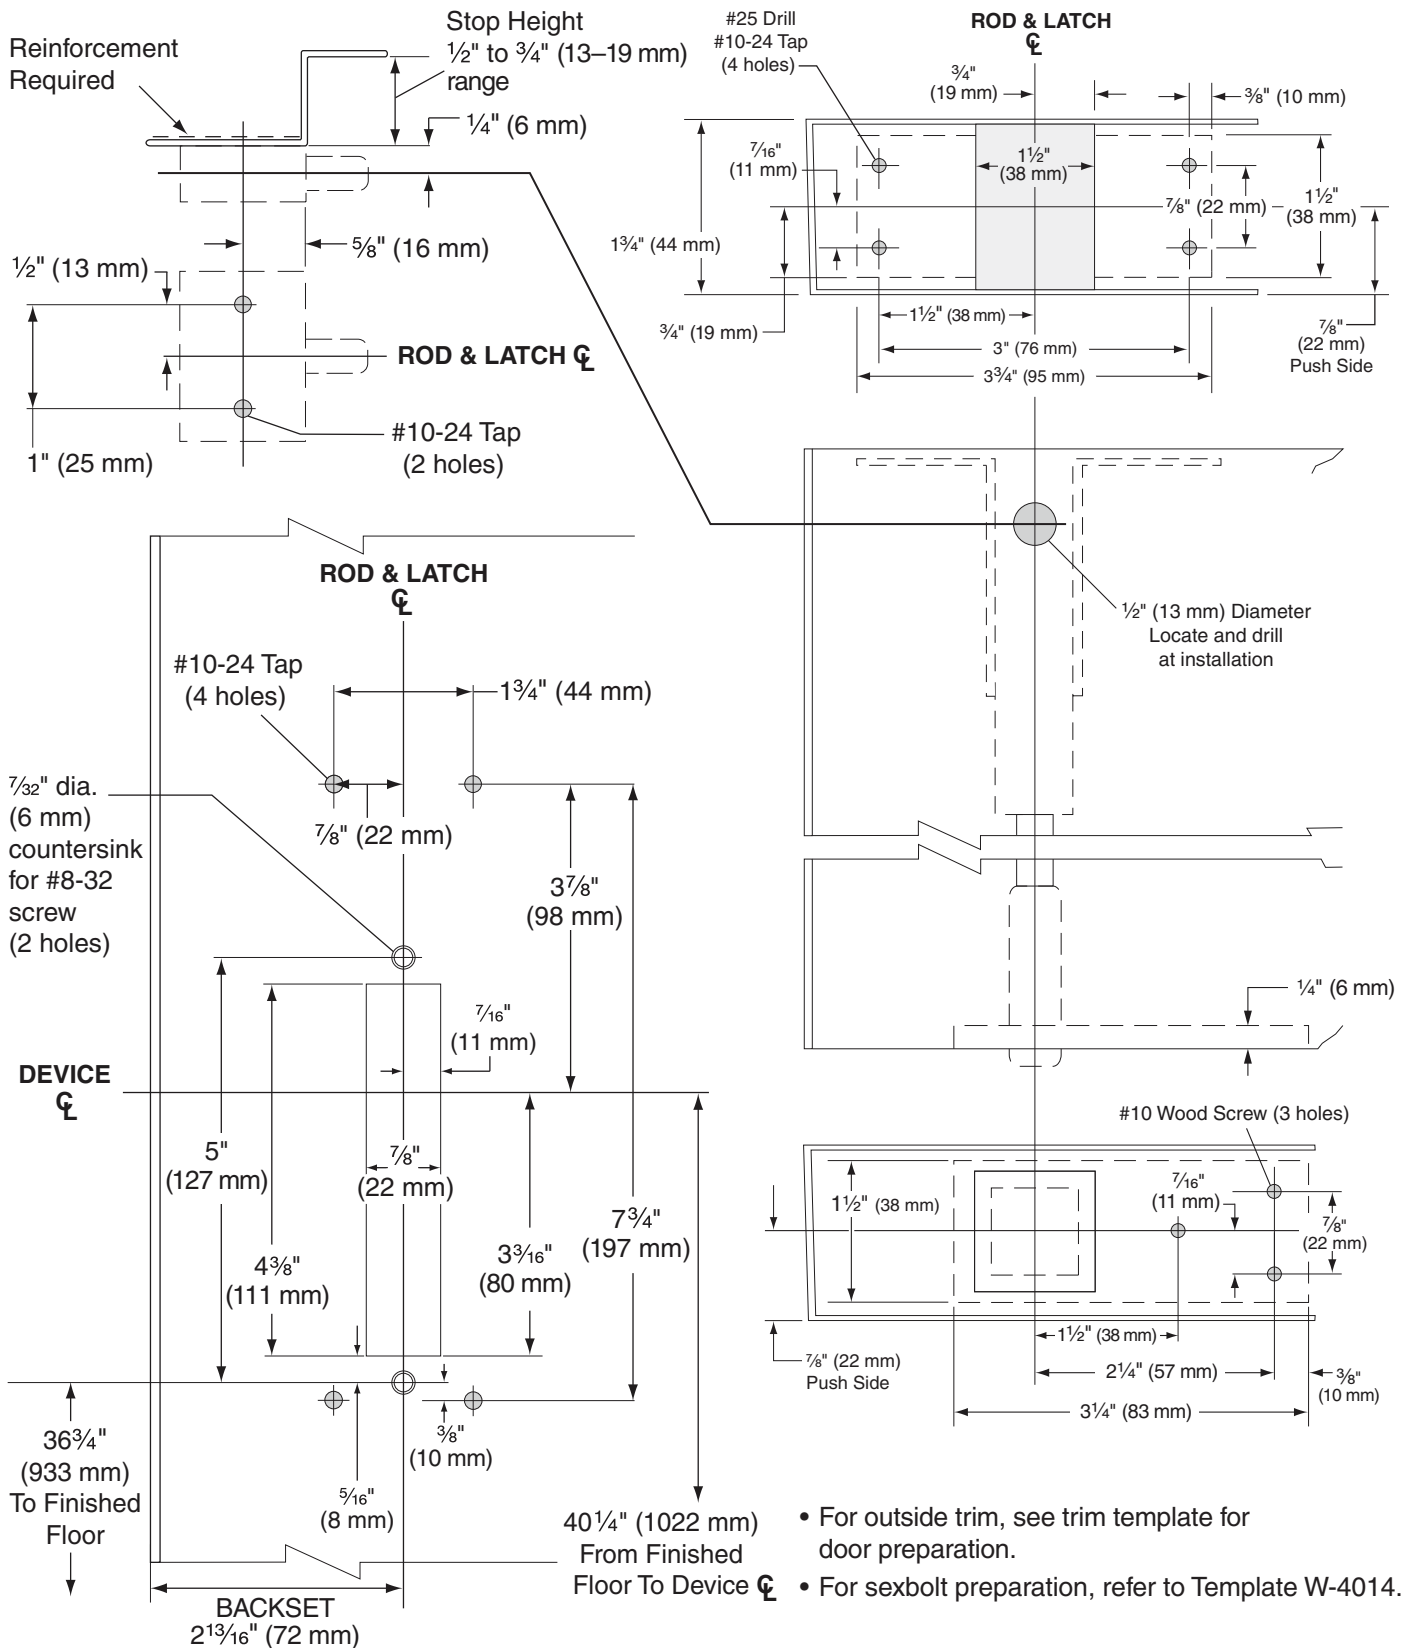

- For Less Bottom Rod (LBR) application, refer to template W-5494 for auxiliary fire latch preparation, and omit bottom rod preparation.

TEMPLATE
W-1250-e