


F-XX-C Concealed Vertical Device

Concealed Vertical Rod Fire Exit Device, Metal Door, LHR Shown, RHR Opposite

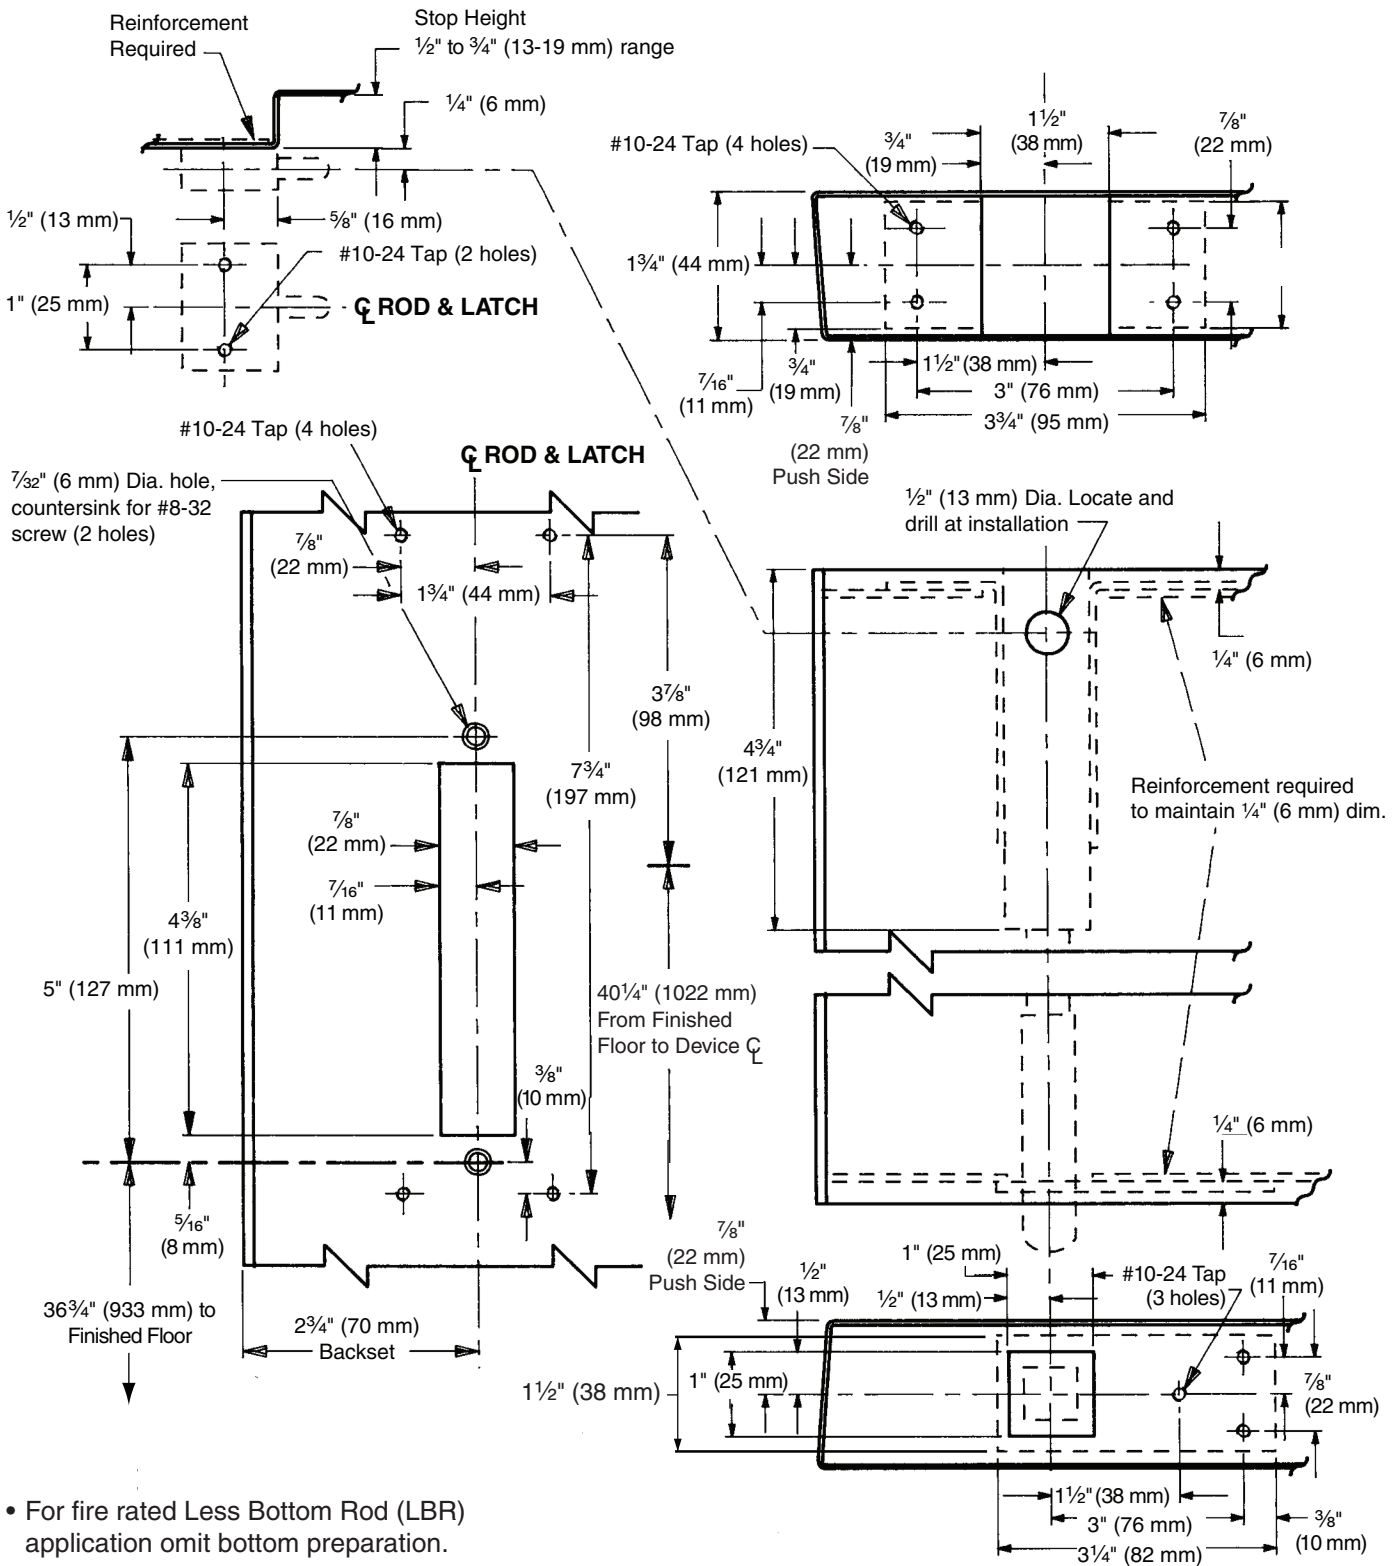

- For fire rated Less Bottom Rod (LBR) application omit bottom preparation.
- For fire rated Less Bottom Rod (LBR) application, refer to template T-5494 for auxiliary fire latch.
- For outside trim, see trim template for door preparation.
- For sexbolt preparation, refer to Template T-4014.
- See Master Sheet #0100 for suggested reinforcing.

TEMPLATE
T-1430-c