


F-XX-C Concealed Vertical Device

Concealed Vertical Rod Fire Exit Device (Full Steel Channel Stile Construction - 90 Minute/20 Minute LBR),
Wood Door, LHR Shown, RHR Opposite

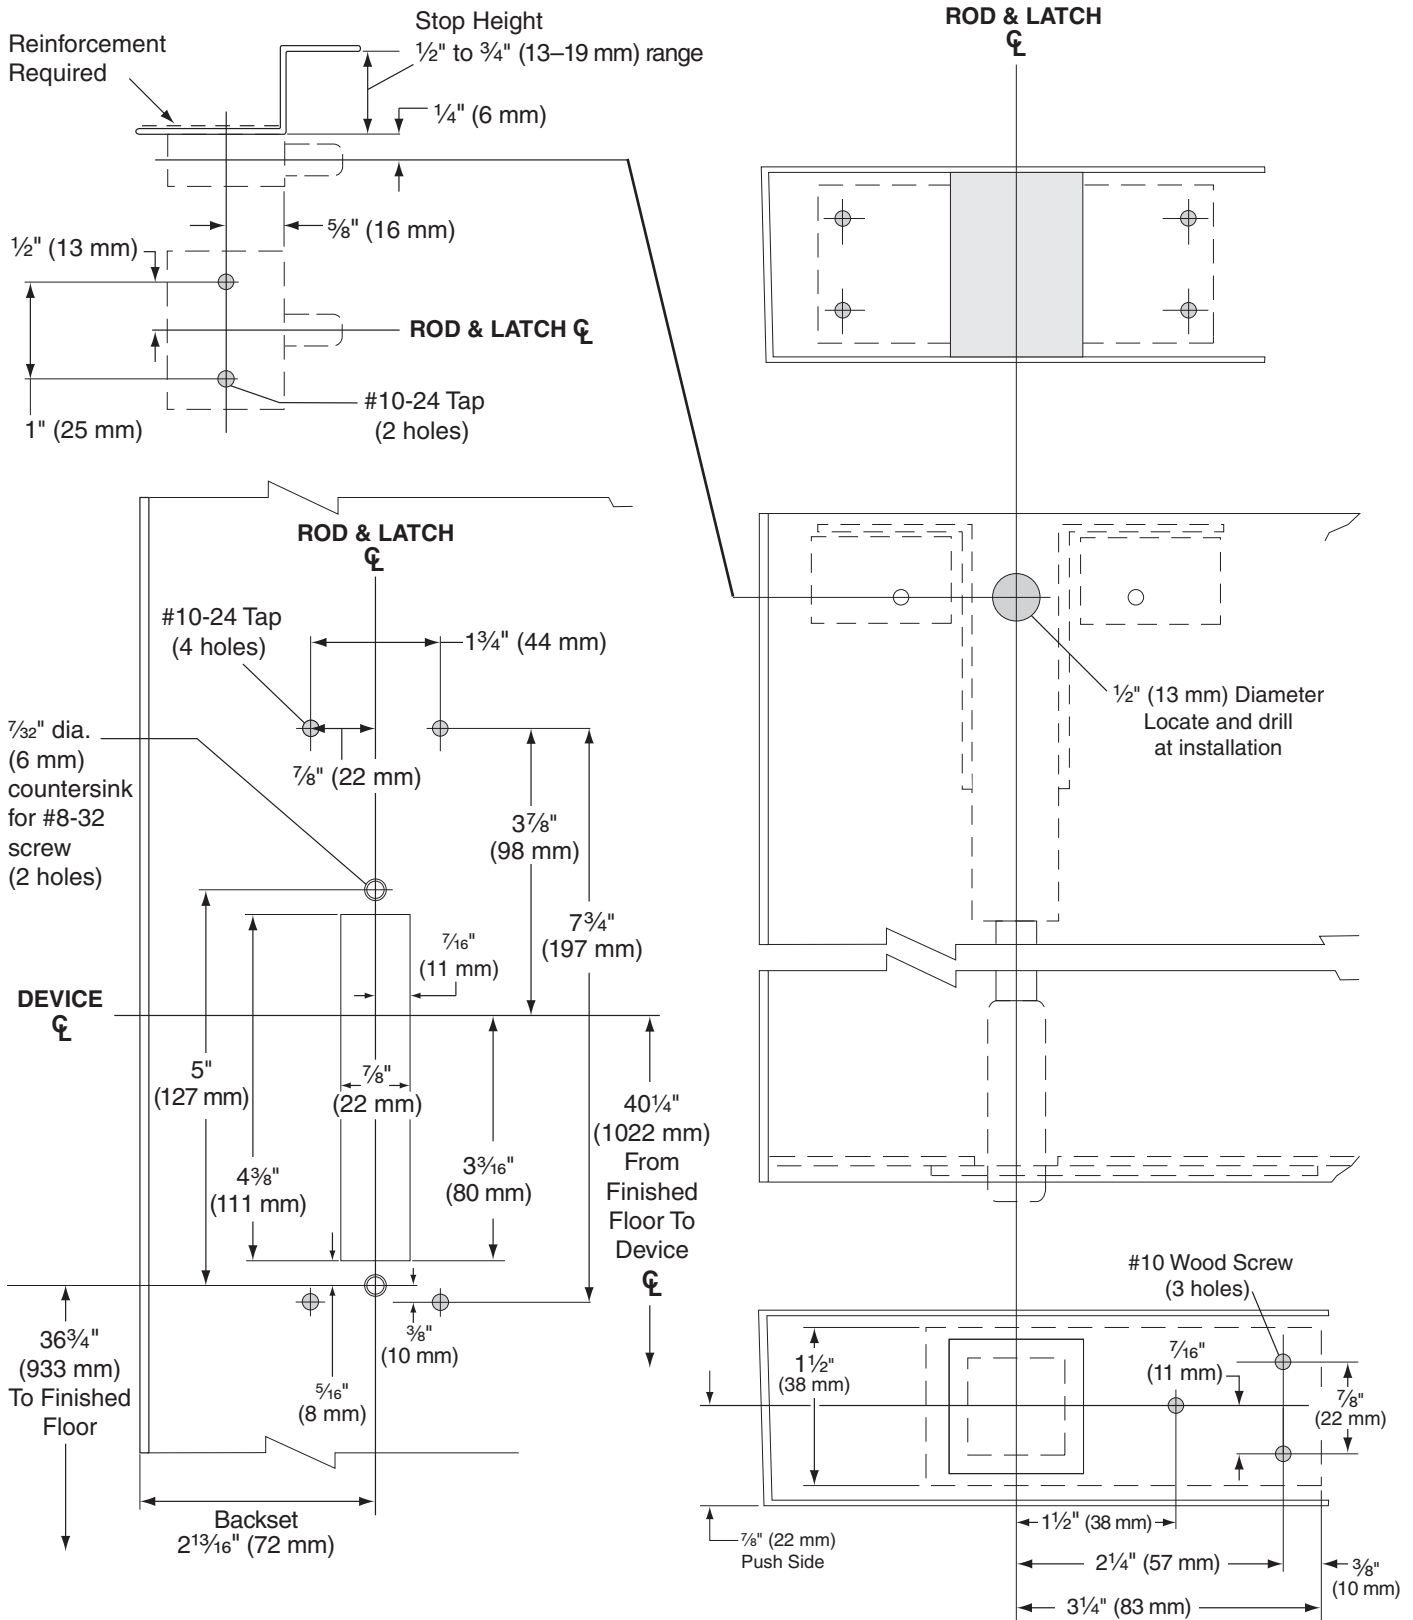

- For outside trim, see trim template for door preparation.
- For sexbolt preparation, refer to Template W-4014.
- For Less Bottom Rod (LBR) application (20 minute rating), refer to Template W-5494 for auxiliary fire latch preparation and omit bottom preparation.

TEMPLATE
W-1450-c