


(F)19 Cylinder Preparation

Wood Door, LHR Shown, RHR Opposite

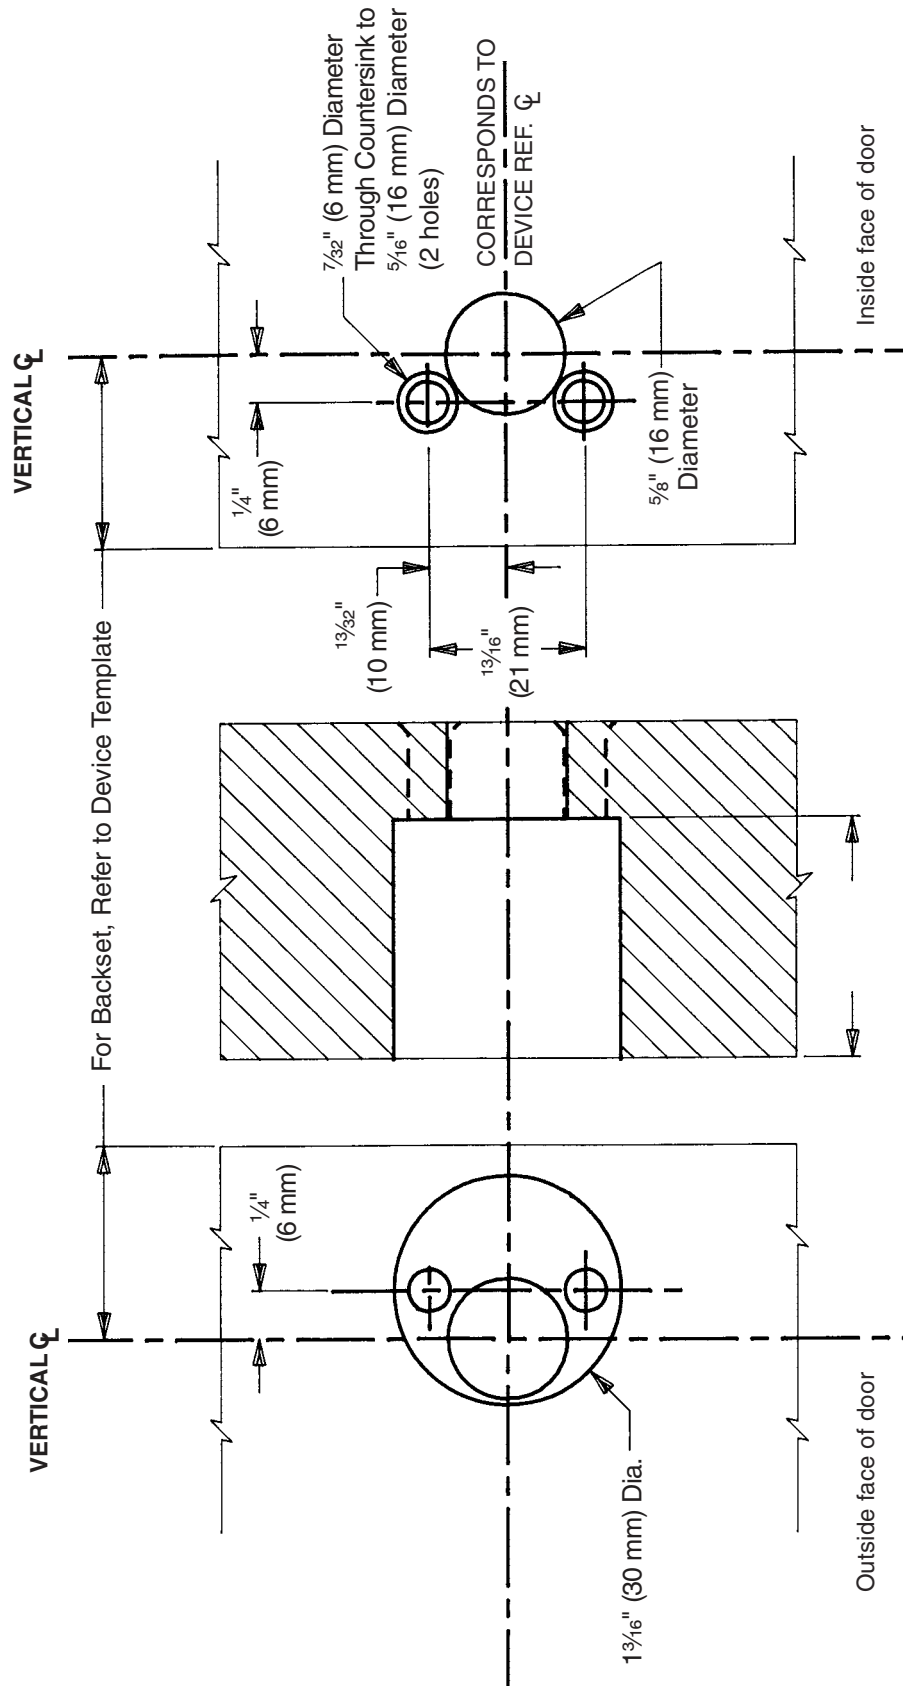

TEMPLATE

W-4027-a