


(F)19 KIK, KIL Trim

913KIK, 914KIL, Metal Door, LHR Shown, RHR Opposite

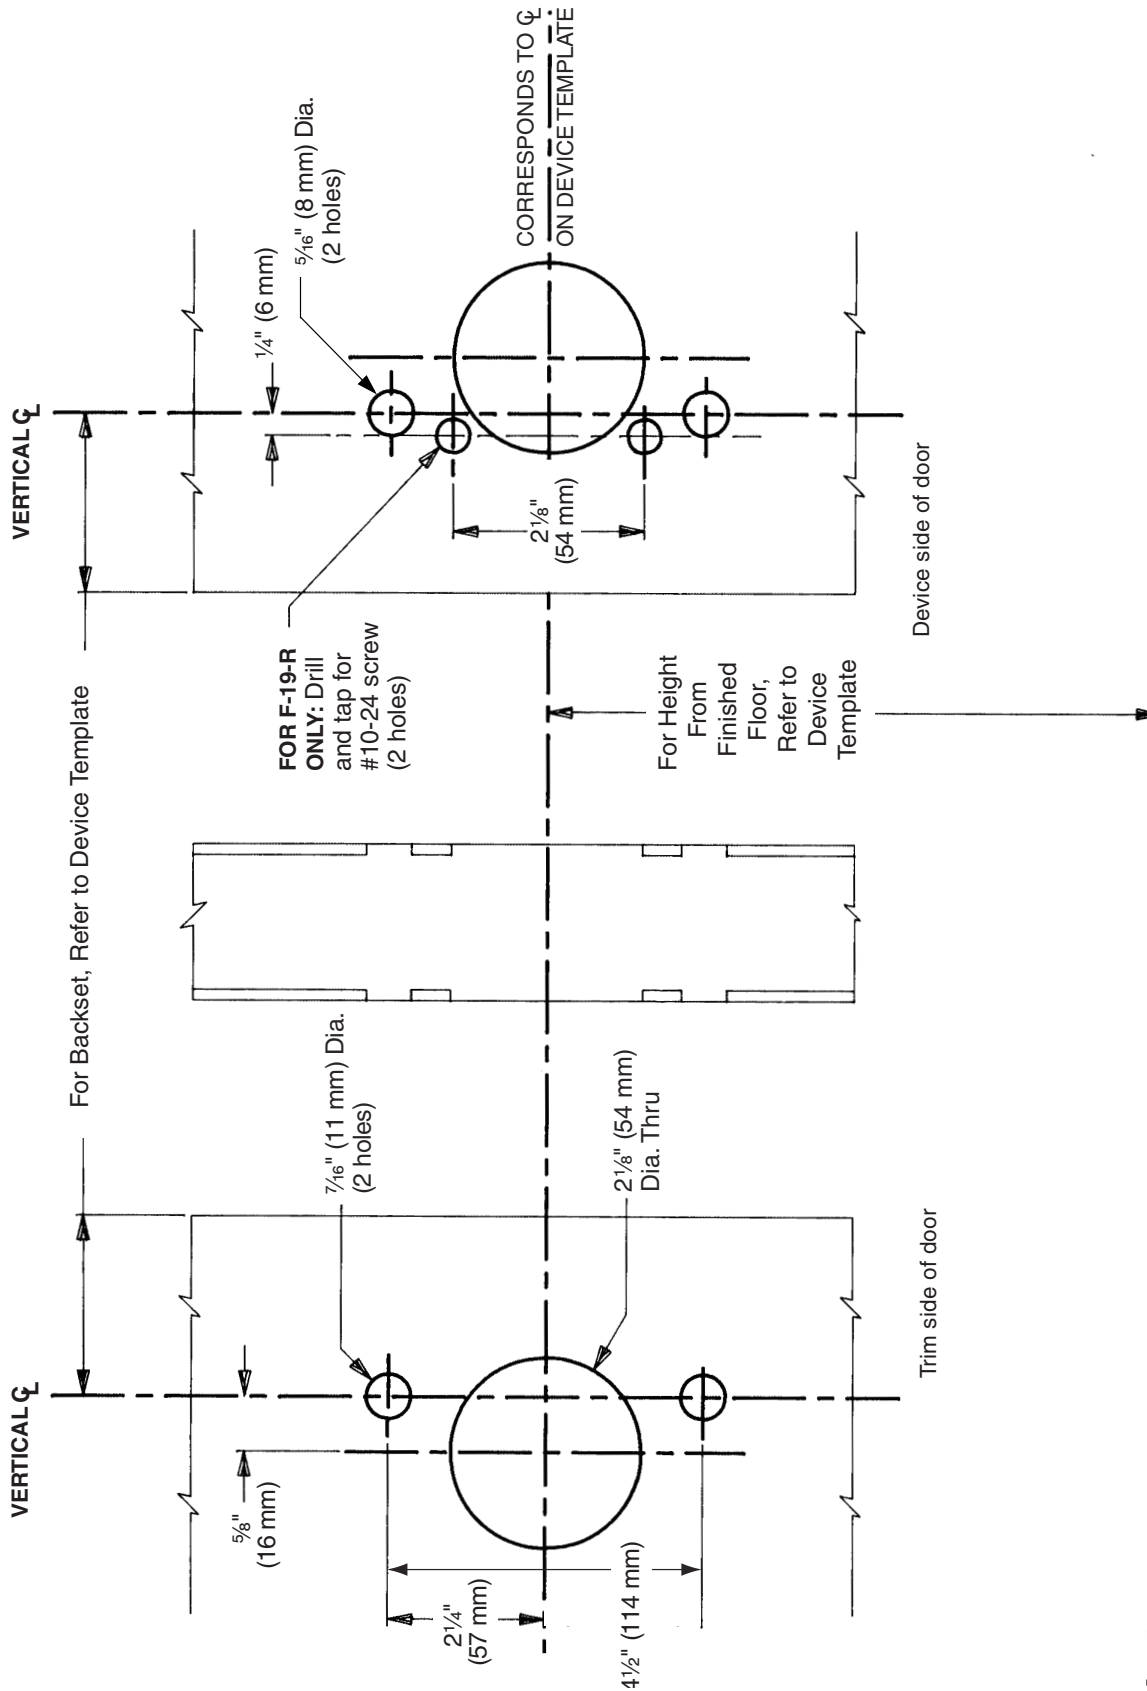

TEMPLATE
T-2131-a