


# (F)19 Rim Device

Rim Panic and Fire Exit Device, Wood Door, LHR Shown, RHR Opposite

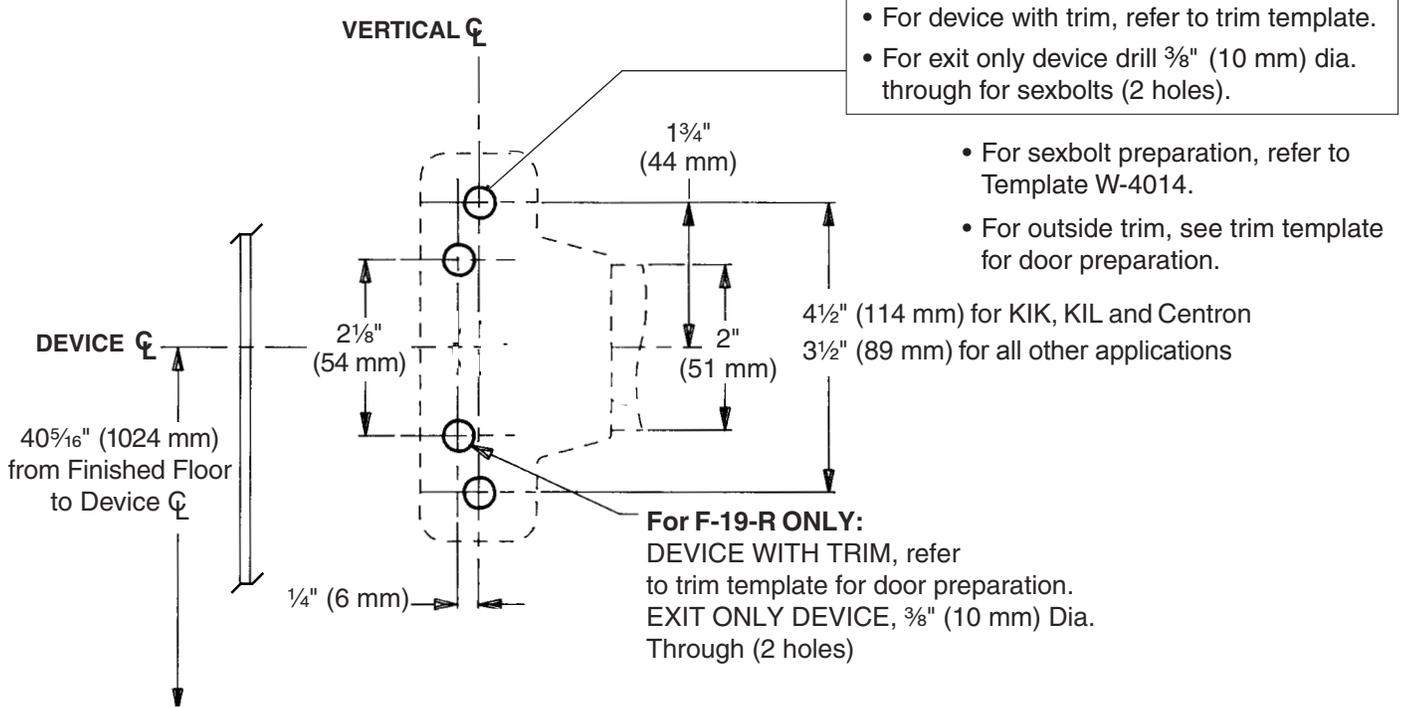

**DOUBLE DOOR APPLICATION**

Strike	Installed With	Min. Stile	B
565	2923 Mullion	3 1/8"	2 3/16"
565	4023 Mullion	3 3/8"	2 7/16"
560	2923 Mullion	3 1/2"	2 5/8"
560	4023 Mullion	3 3/4"	2 5/8"
F-570	F-4023 Mullion	3 3/4"	2 5/8"
F-490	F-4023 Mullion	3 3/4"	2 5/8"
571	19 Vertical	3 1/4"	2 5/16"
571-A	19 Vertical	2 3/4"	1 13/16"

*Note: 571 and 571-A strikes are not approved for fire rated applications.*

**SINGLE DOOR APPLICATION**

Strike	Installed	Min. Stile	A
565	Surface	2 7/8"	1 7/16"
565	Flush	1 3/4"	1 5/16"
560*	Surface	3 1/2"	1 5/8"
F-570*	Surface	3 1/2"	1 5/8"
F-490*	Surface	3 1/2"	1 5/8"

*\* Covers ANSI A115.2 stock prep when used with a 5/8" (16 mm) stop height.*

TEMPLATE  
**W-1100-a**