


(F)24-R and (F)24-V Cylinder Preparation for NL-OP Function

Wood Door, LHR Shown, RHR Opposite

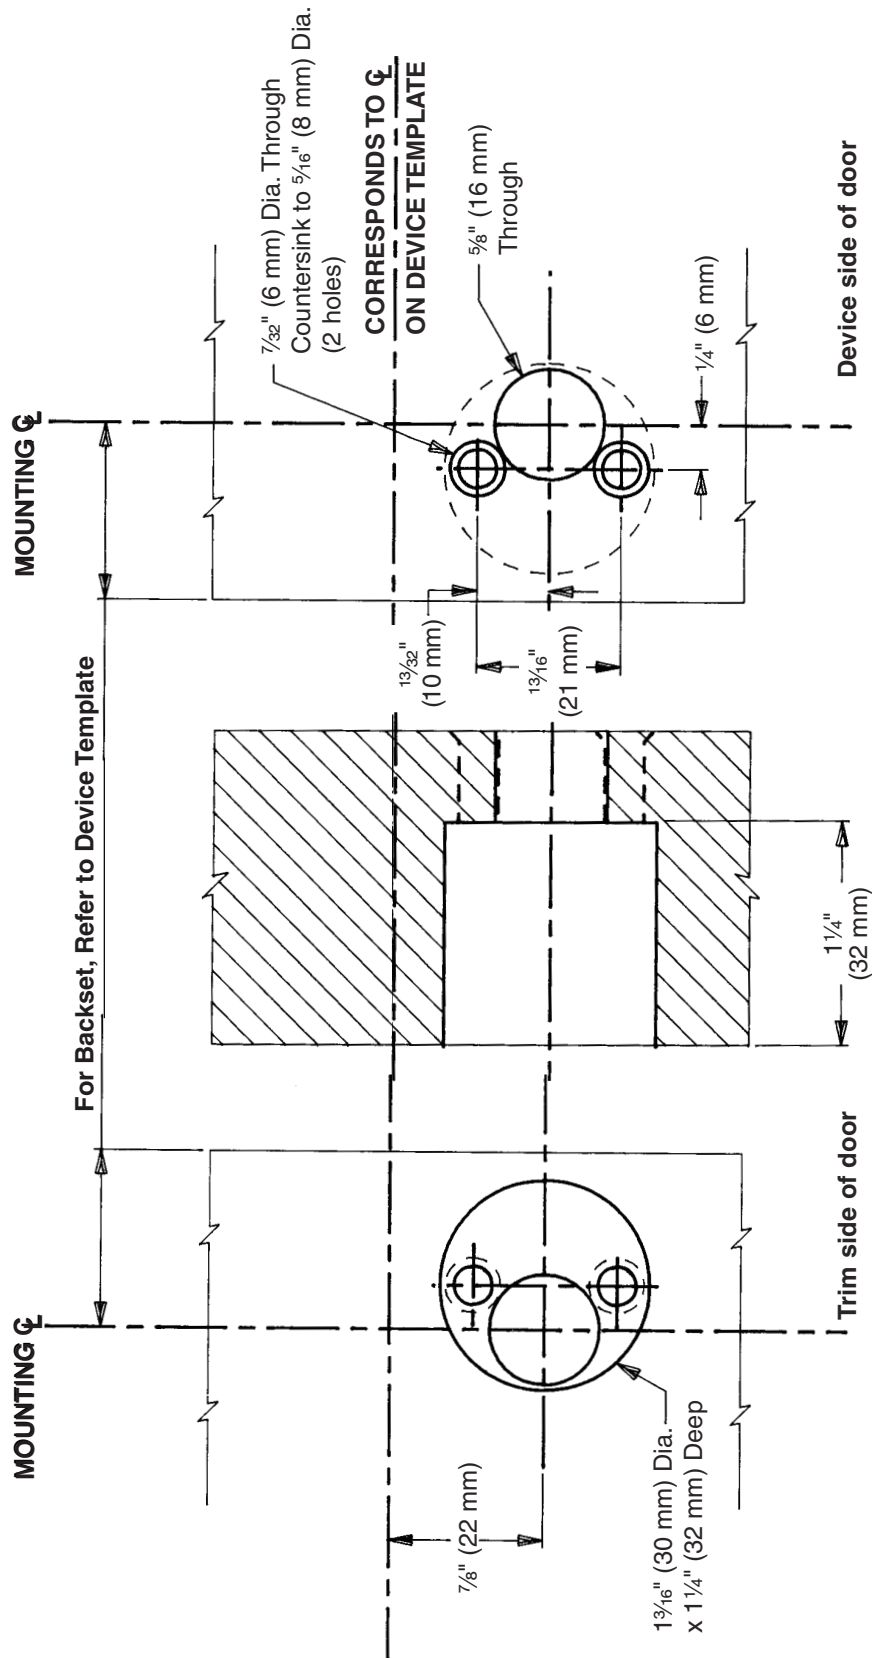

TEMPLATE
W-4048-a