


(F)25-M NL-OP Cylinder Preparation

25 Series Mortise Fire or Panic Device, Metal Door, LHR Shown, RHR Opposite

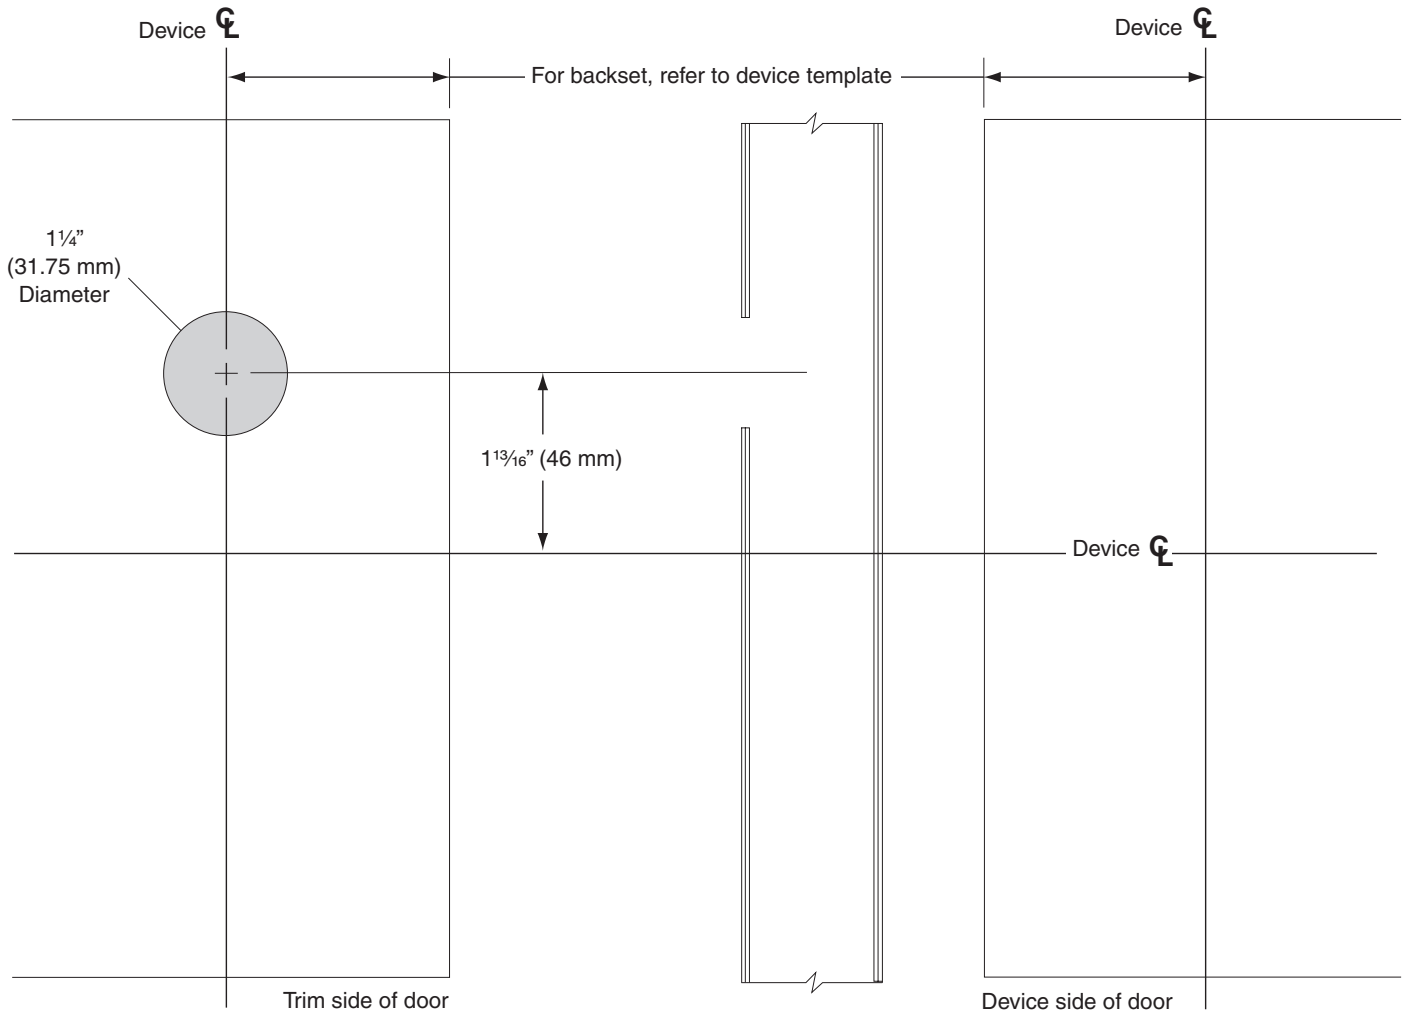

TEMPLATE

T-4031-a