


(F)XX-R KIL Trim

814KIL-IC and 814KIL Trim, Metal Door, LHR Shown, RHR Opposite

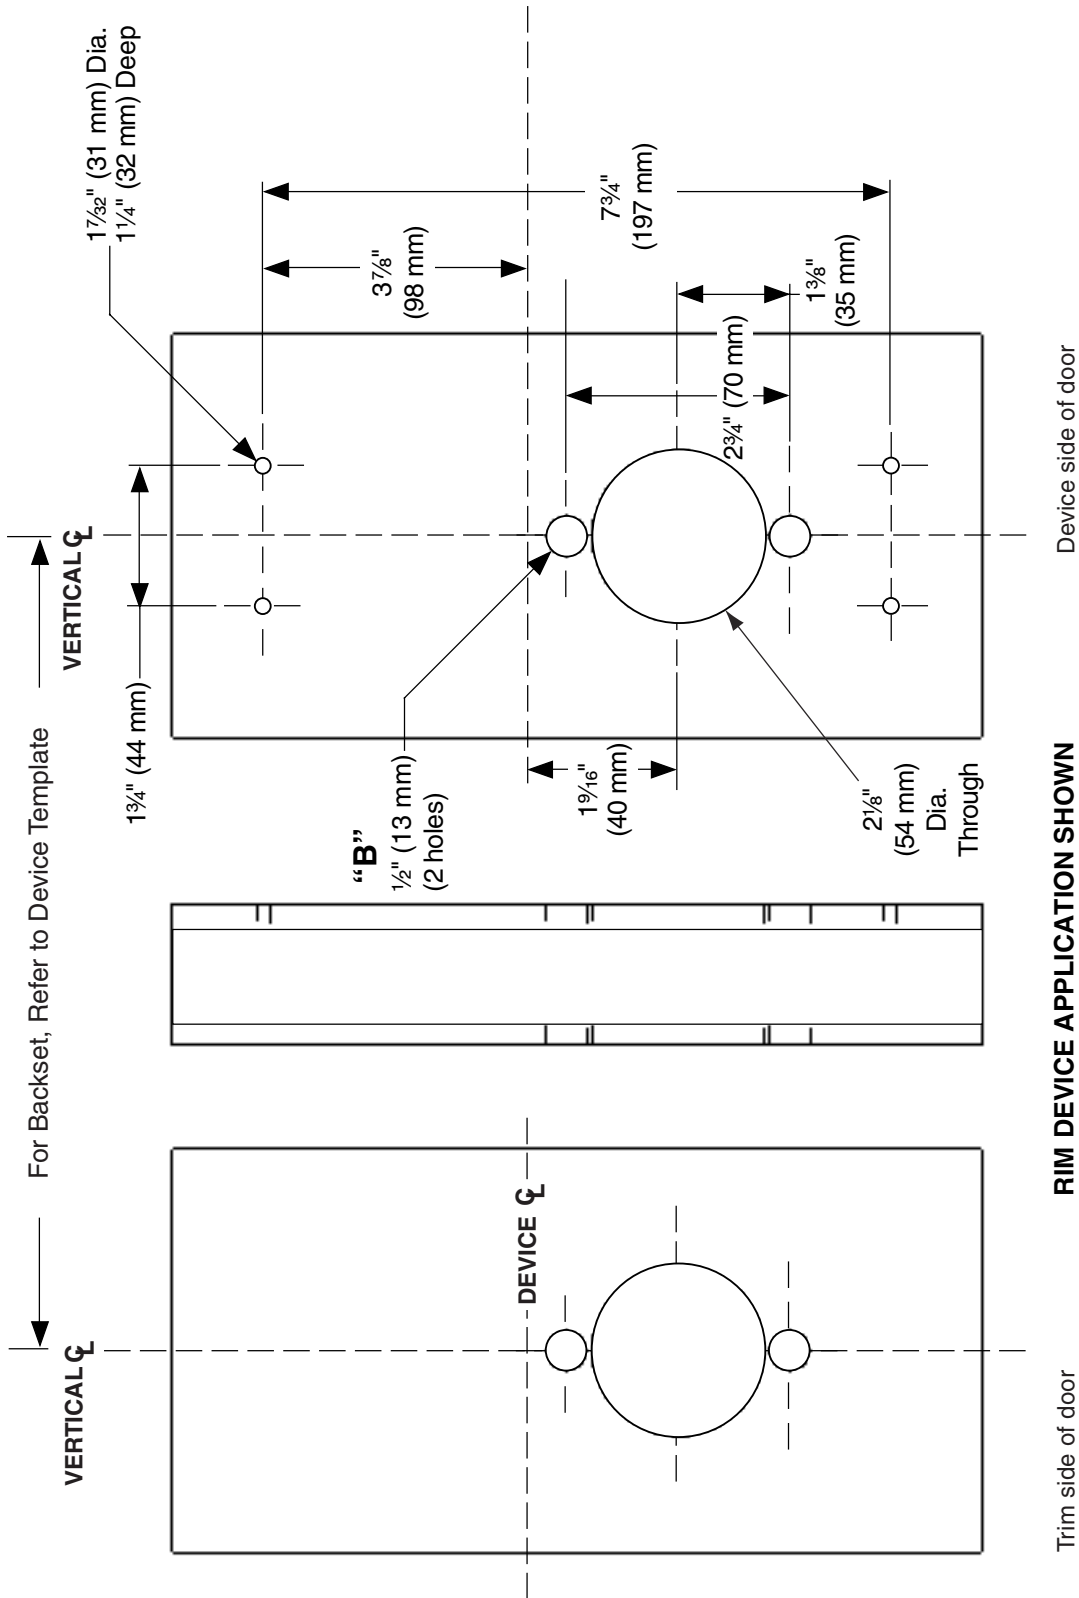

TEMPLATE
T-2410-b