


(F)XX-R KIL Trim

814KIL-IC, 814KIL, Wood Door, LHR Shown, RHR Opposite

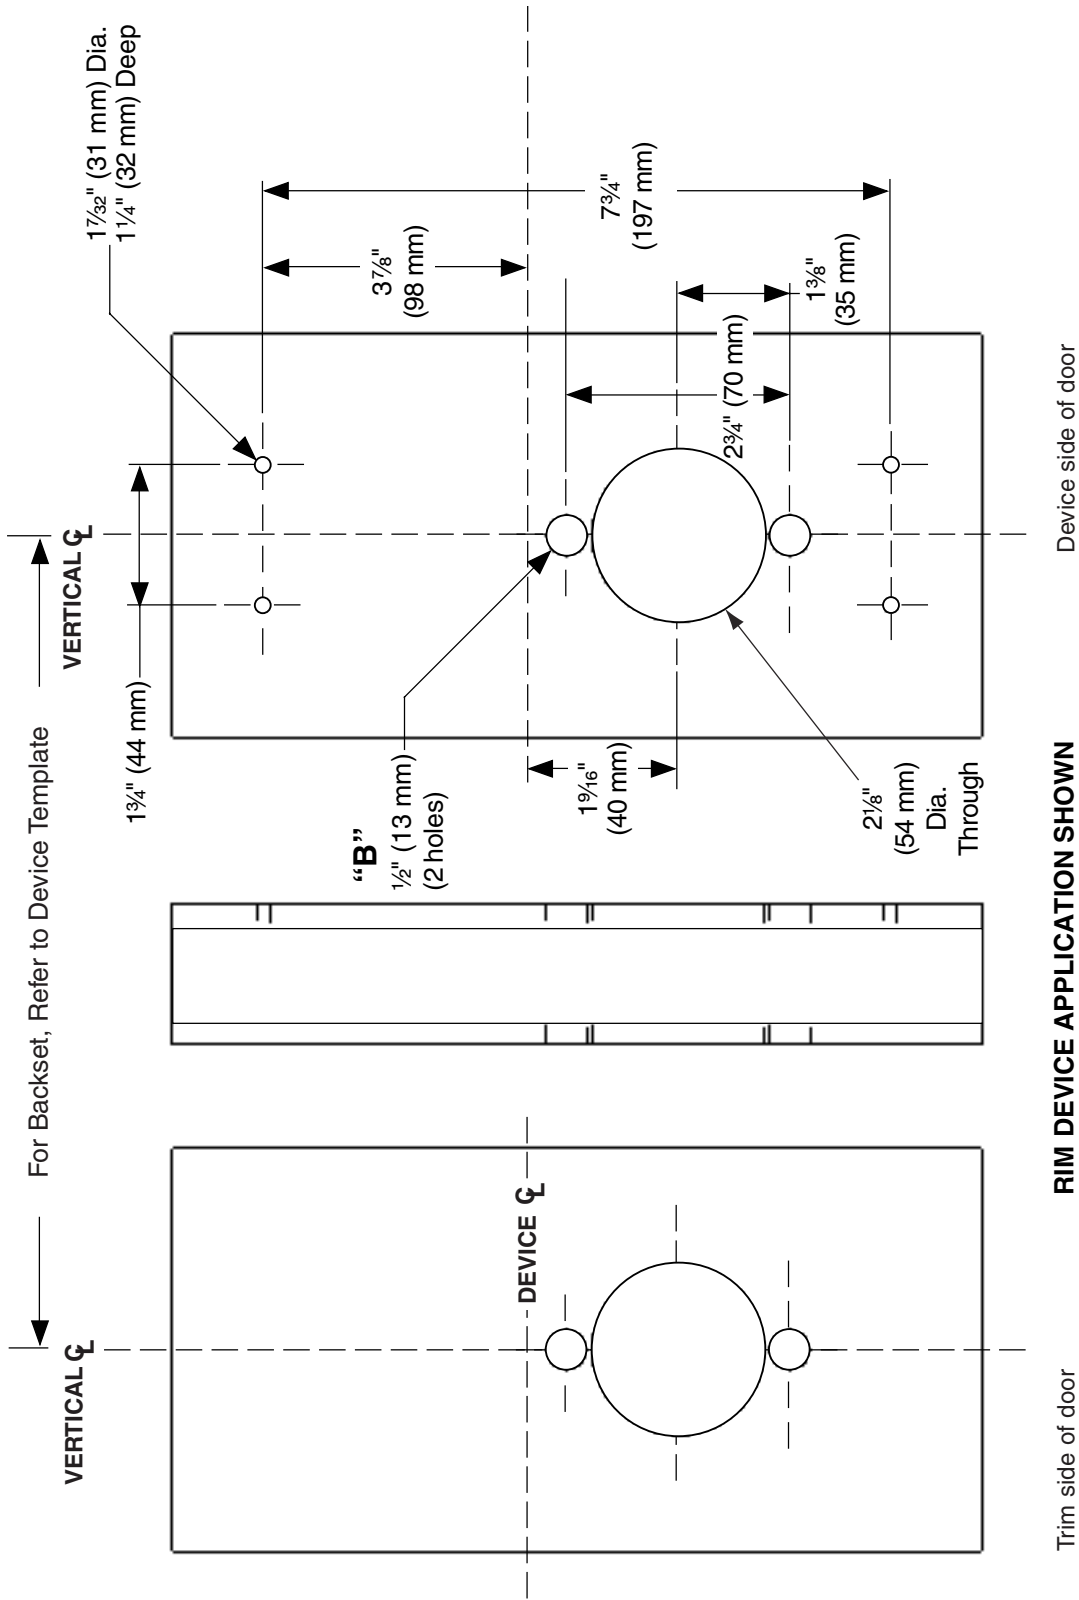

A	B	C
1 9/16"	1/2" Through	7/32" Dia. x 1 1/4" Deep

TEMPLATE
W-2410-b