


# (F)XX-V Thumbpiece Lever Trim (for Surface Vertical Device only)

719TL, 719TL-BE Trim, Metal Door, LHR Shown, RHR Opposite

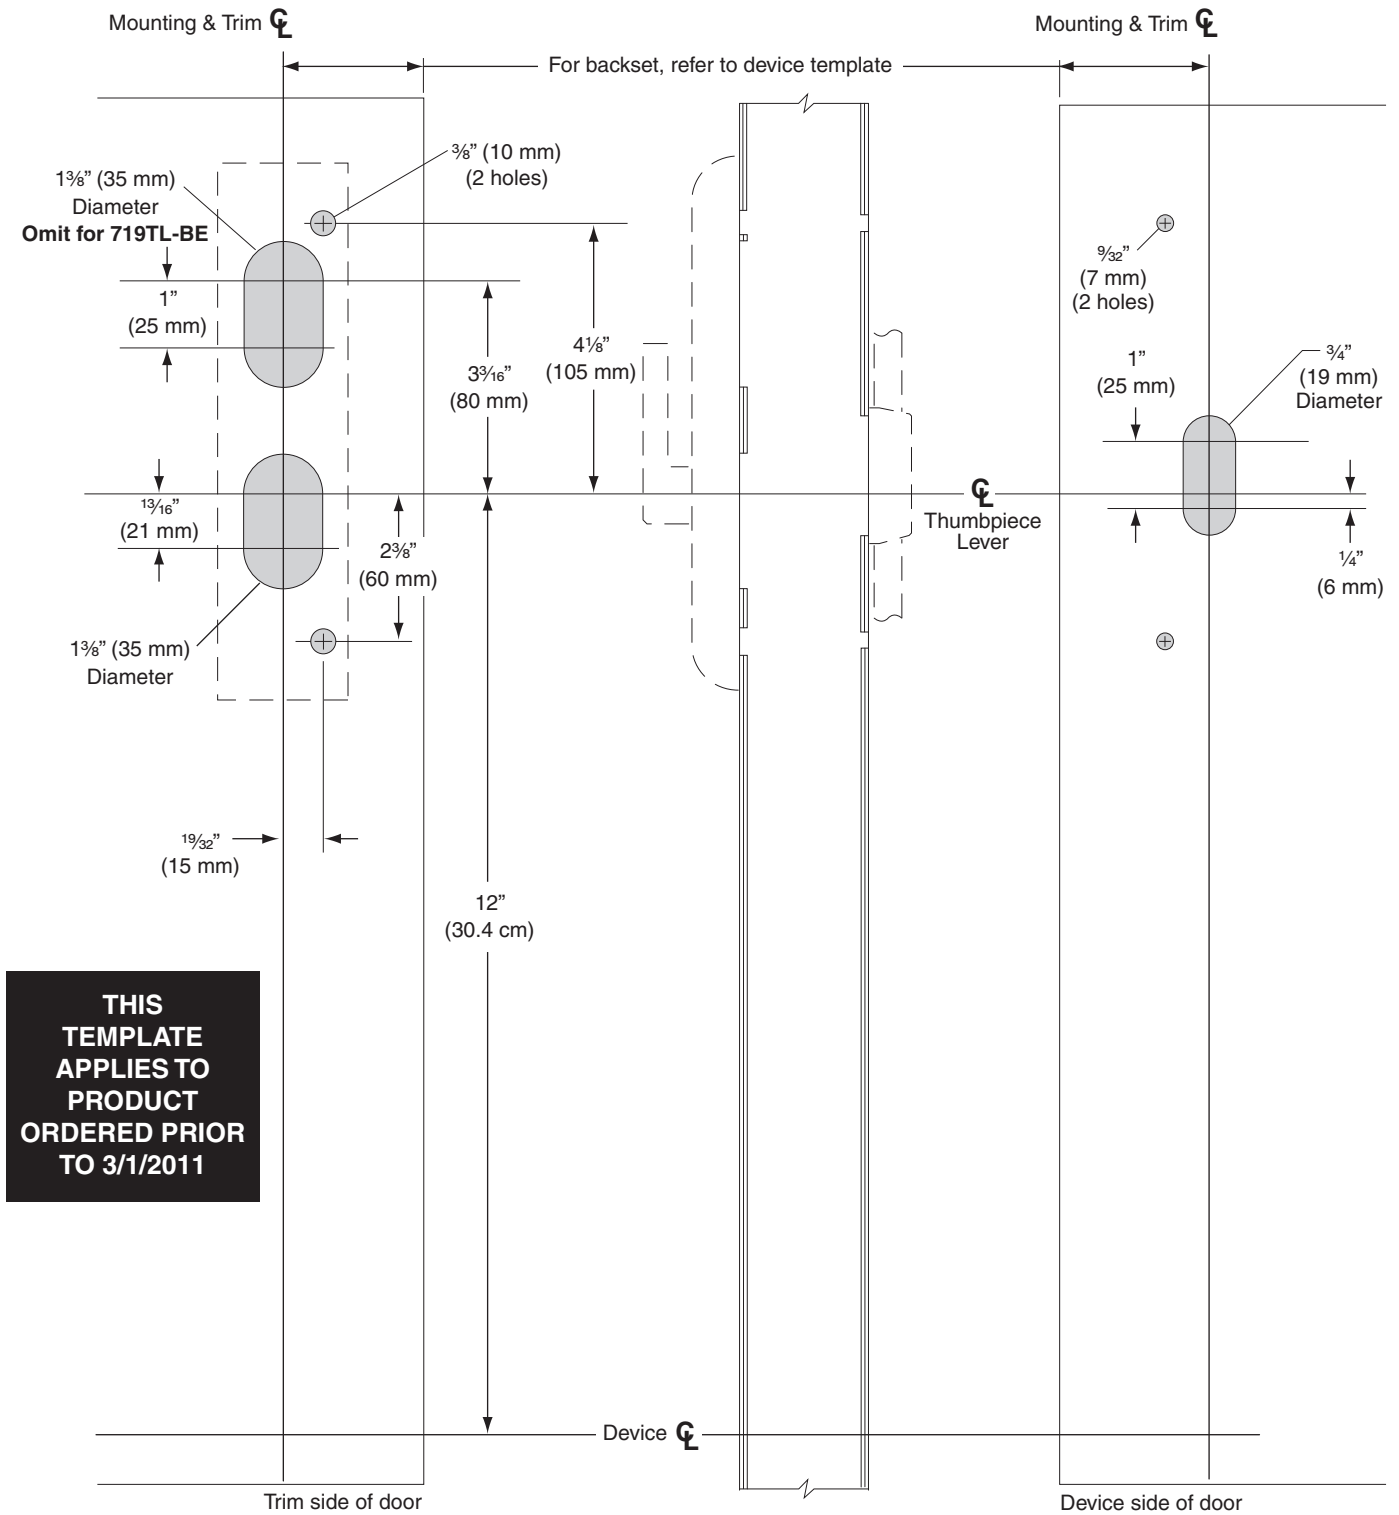

- For height from finished floor, refer to device template.

TEMPLATE  
**T-2423-b**