


Input on 1511s(DE Maglock) or
101-DE/DKE (S6000DE Exit Device)
*Must be ordered with "Reset on
REX" Feature*

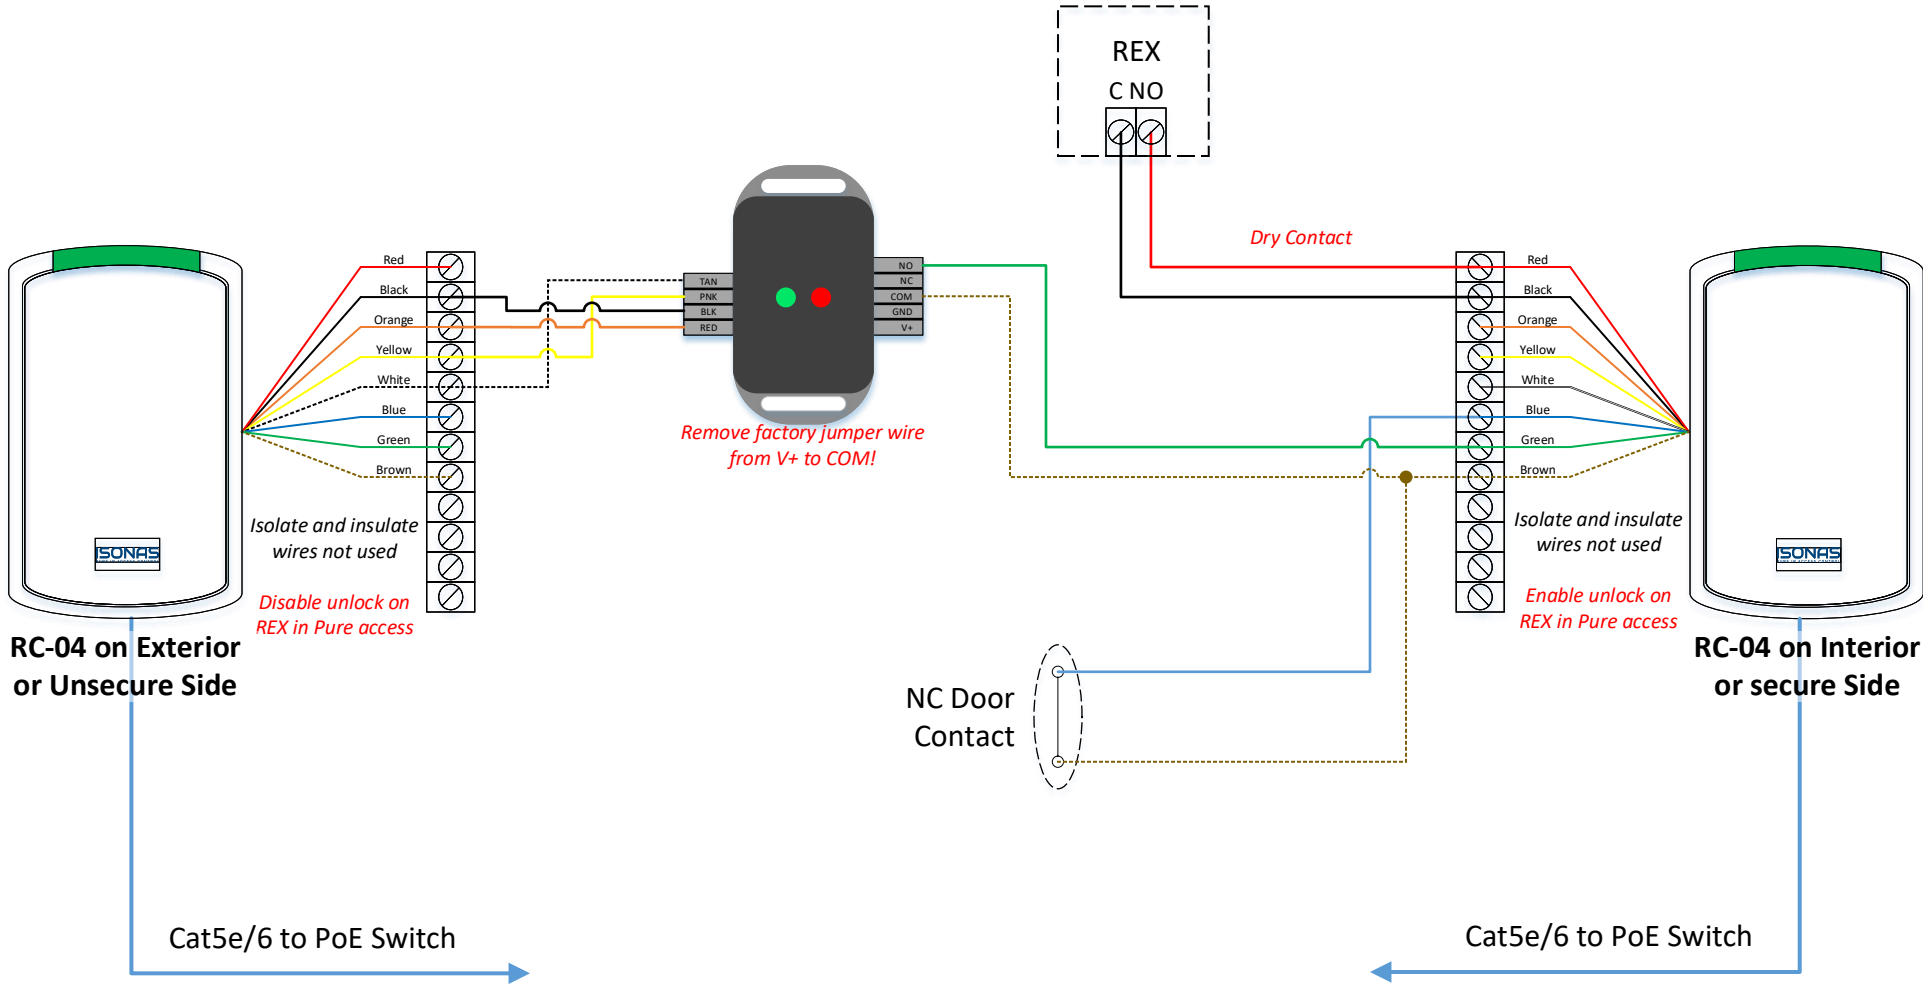

RC-04 on Exterior
or Unsecure Side

RC-04 on Interior
or secure Side

PureIP RC-04 with PoE IN/OUT Integration with SDC Delayed Egress

Dwg No: 04-EDK-ST-INOUT	Sheet 1	of 1
Date: 10-2-2017	Drawn By: David Tamarchenko	Version: 1.00.00

ISONAS
PURE IP ACCESS CONTROL

4750 Walnut Street Suite 110
Boulder, CO 80301
www.isonas.com