


## PARALLEL APPLICATION INSTRUCTIONS FOR A RIGHT HAND DOOR

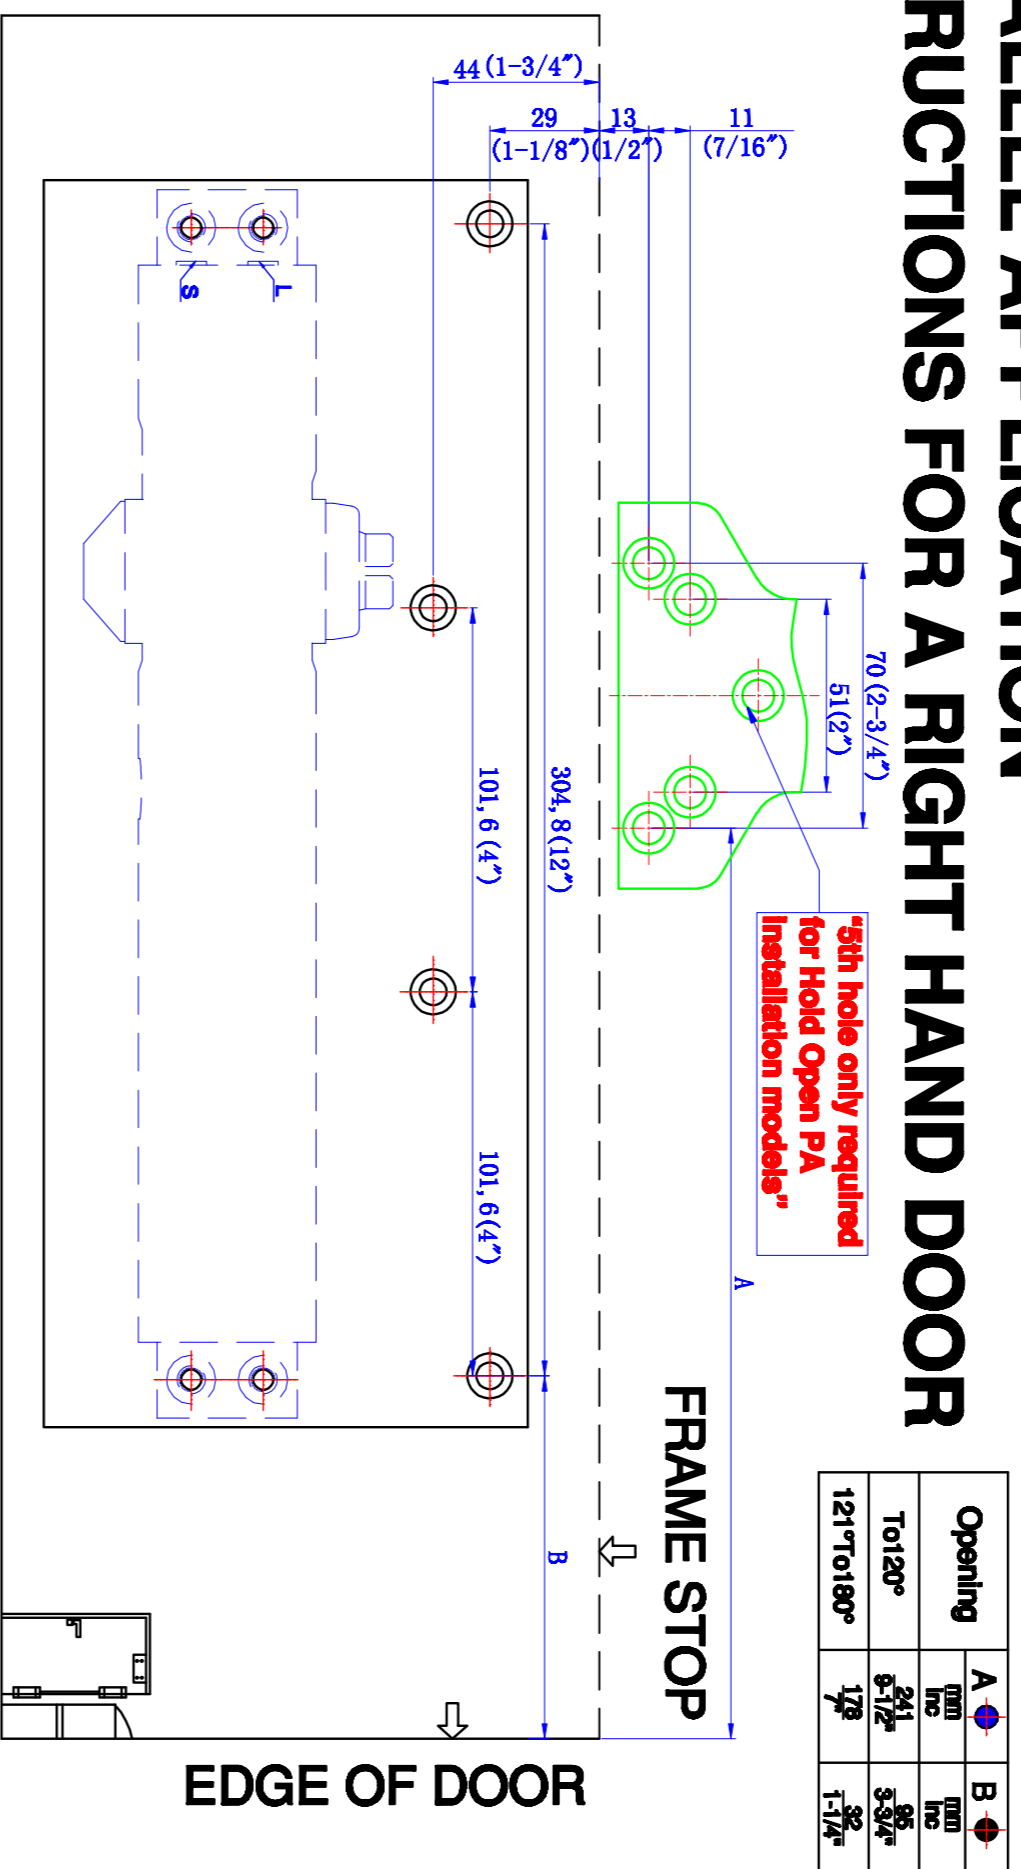

## PARALLEL APPLICATION INSTRUCTIONS FOR A LEFT HAND DOOR

