


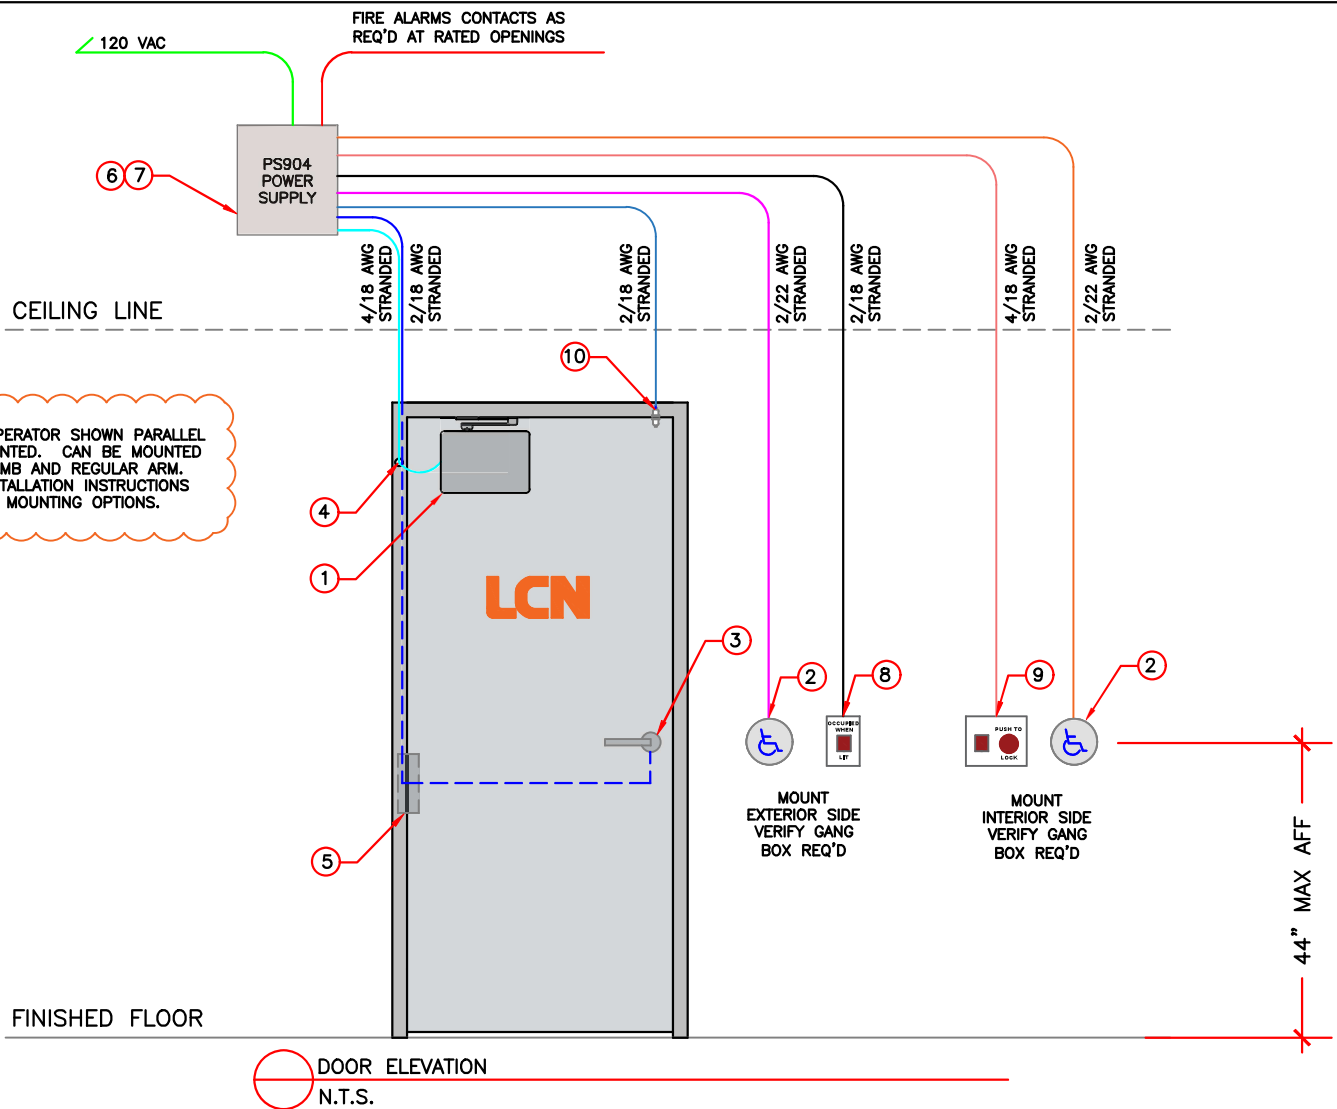

HARDWARE CHECKLIST		
	DESCRIPTION	PART NUMBER
①	LCN AUTOMATIC OPERATOR	LCN 6440 AUTO OPERATOR
②	HARDWIRED ACTUATOR	LCN 8310 SERIES
③	ELECTRIFIED MORTISE LOCK	SCHLAGE LX-L9580 FAIL SAFE (24VDC)
④	DOOR LOOP	INCLUDED WITH LCN 6440
⑤	POWER TRANSFER DEVICE	ELECTRIFIED HINGE, EPT OR DOOR CORD
⑥	SEQUENCER	CAMDEN CONTROLS CX-33 SEQUENCER
⑦	POWER SUPPLY	VON DUPRIN PS904 X 900-8F (900-FA AS REQ'D)
⑧	OCCUPANCY INDICATOR	CAMDEN CONTROLS CM-AF500 INDICATOR
⑨	PUSH TO LOCK	CAMDEN CONTROLS CM-AF550R BUTTON
⑩	DOOR POSITION SWITCH	679-05 WD/HM OR EQUAL

GENERAL NOTES:


ALL LOW VOLTAGE WIRE TO RUN IN MINIMUM 3/8" CONDUIT OR INSIDE DRYWALL UNLESS NOTED OTHERWISE
ALL LOW VOLTAGE WIRE TO BE STRANDED WIRE
ALL GANG BOXES BY ELECTRICAL CONTRACTOR AS REQUIRED
ALL LOW VOLTAGE WIRING TO BE LABELED CLEARLY AT BOTH END
ALL MOUNTING HEIGHTS AS SHOWN
COORDINATE MOUNTING LOCATIONS WITH ELECTRICAL/ARCHITECTURAL PLANS

OPERATIONAL DESCRIPTION:

DOOR NORMALLY CLOSED AND UNLOCKED. ACCESS EITHER MANUALLY BY PUSHING/PULLING (LATCH ELECTRICALLY RETRACTED) THE DOOR OR AUTOMATICALLY BY OUTSIDE WALL SWITCH. ONCE INSIDE THE BATHROOM WITH DOOR CLOSED, PRESSING THE PUSH TO LOCK BUTTON, ILLUMINATES THE OCCUPIED WHEN LIT AND DISABLES THE OUTSIDE WALL SWITCH. EGRESS EITHER MANUALLY OR BY INSIDE WALL SWITCH, WHICH WILL ALSO RESET THE SYSTEM. IN THE EVENT OF LOSS OF POWER, AND WHEN IN USE, DOOR REMAINS LOCKED.

FREE EGRESS AT ALL TIMES

 ALLEGIION ELECTRIFIED ELEVATION DRAWINGS	ELEVATION DRAWING		
	Drawn By: Jason Relyea DHT, DHC	Checked by:	
DATE: 02.02.2023	VERSION: 2	6440-08	
SCALE: N.T.S.	REVISION: 04.15.2025		
Wiring Diagram Terms of Use: This information is for professional use only and is intended to be a guide for proper product application and specification. See specific product manuals for proper installation. Any installation should be performed by persons qualified to perform electrical work and in compliance with applicable codes, rules, regulations and orders. Allegion reserves the right to change or modify the information herein without notice. No warranties, express or implied, are provided by Allegion as a result of this information. Any and all use and reproduction of the information herein except for product application and specification is expressly forbidden.			
Copyright 2023 Schlage Lock Company LLC.			

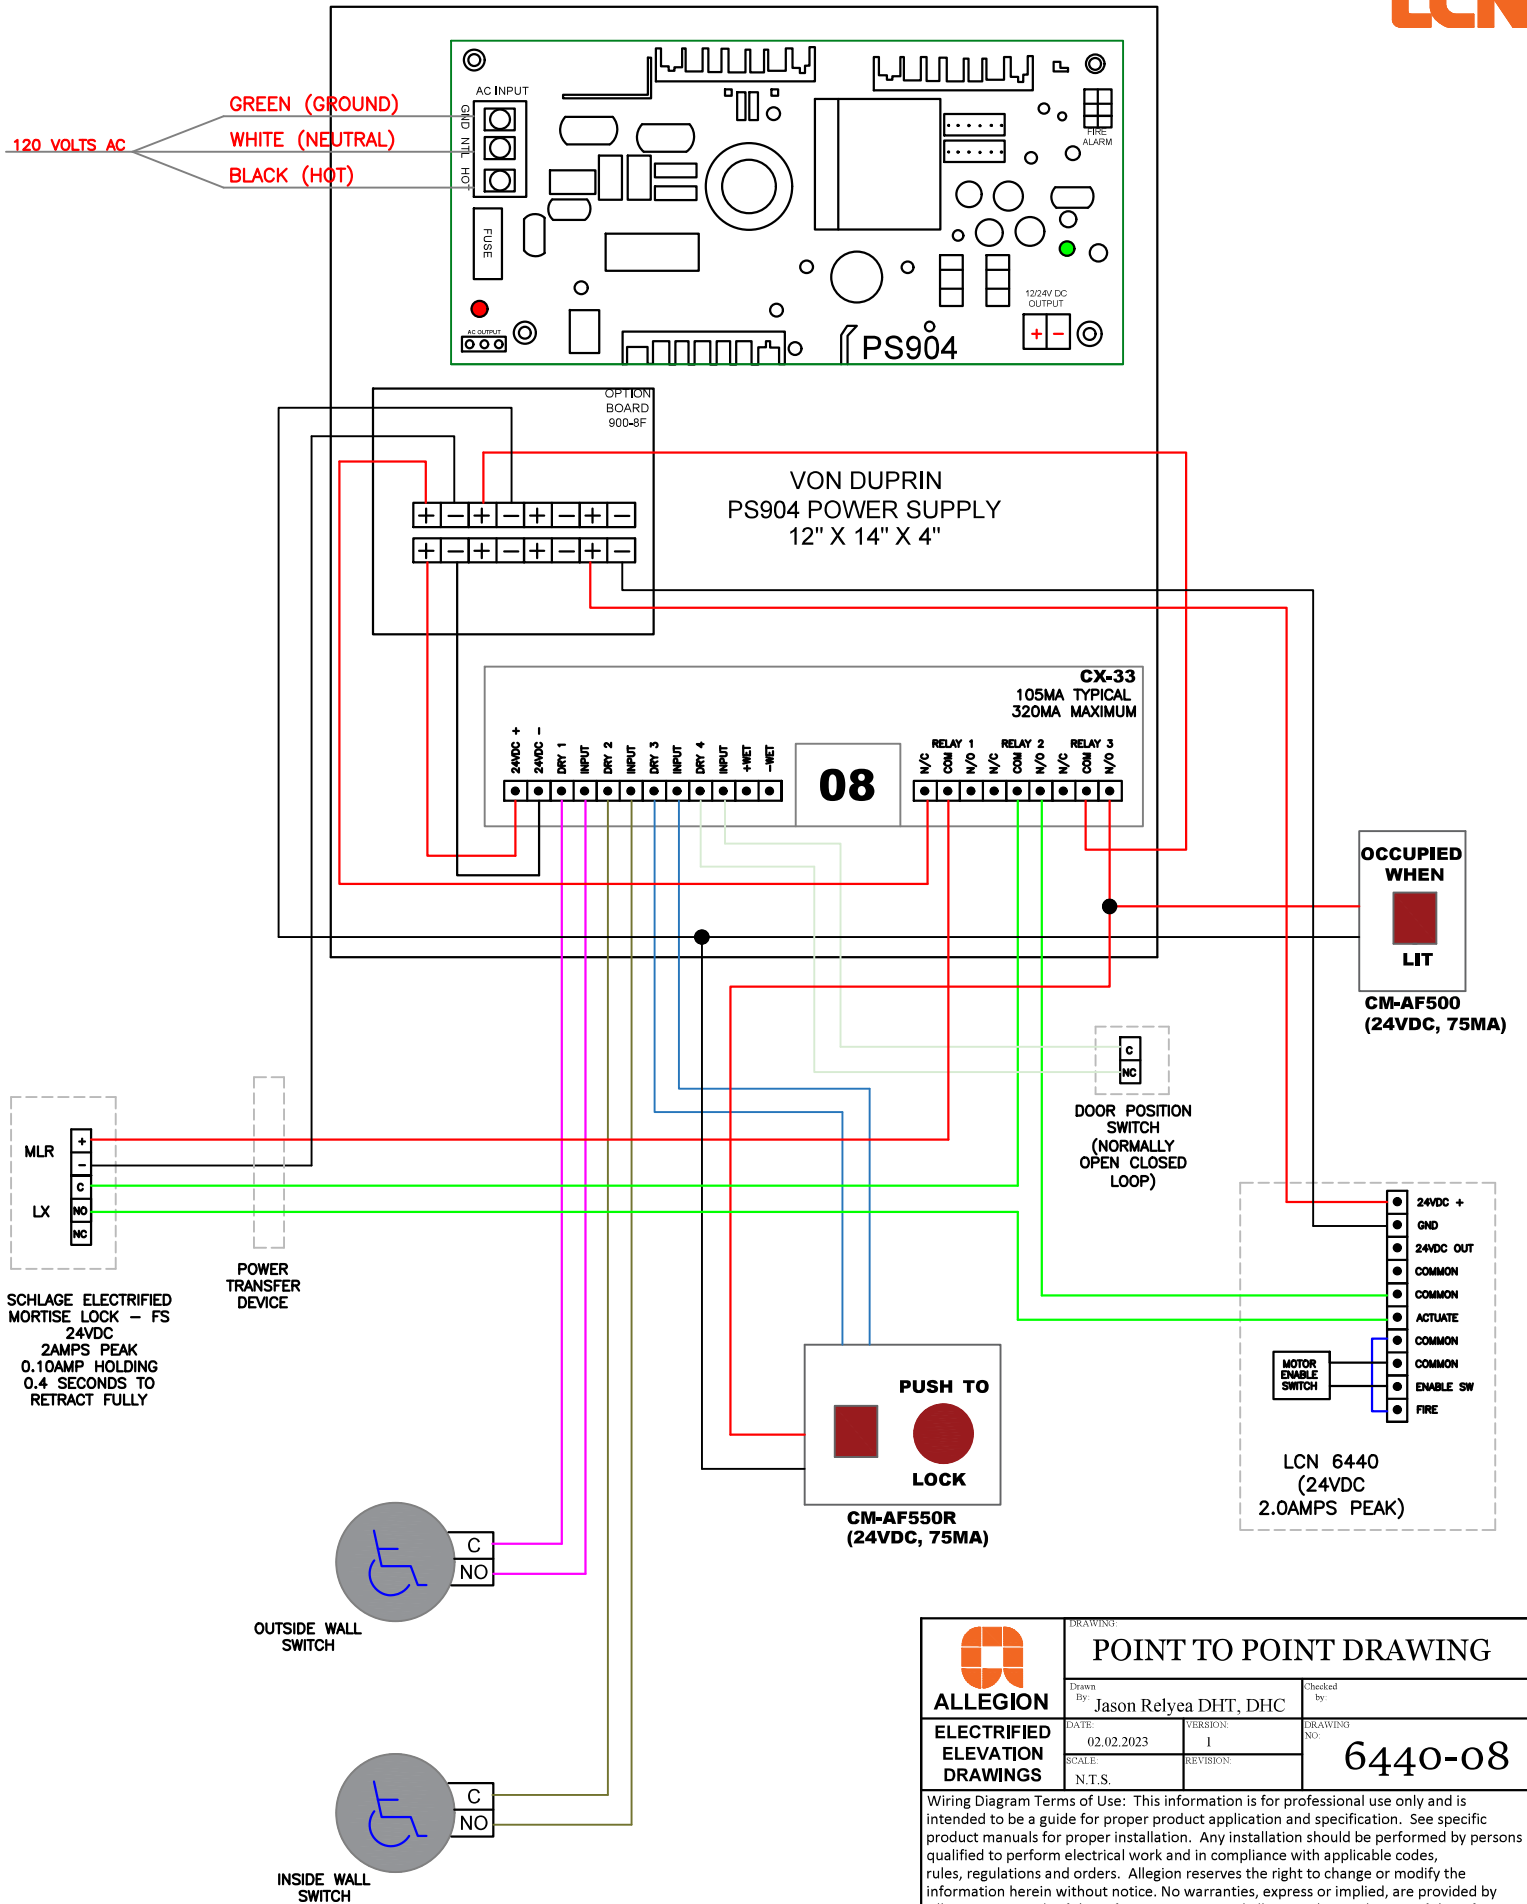

ALLEGION		POINT TO POINT DRAWING	
		Drawn By: Jason Relyea DHT, DHC	Checked by:
ELECTRIFIED ELEVATION DRAWINGS	DATE: 02.02.2023	VERSION: 1	DRAWING NO.: 6440-08
SCALE: N.T.S.	REVISION:	REVISION:	REVISION:

Wiring Diagram Terms of Use: This information is for professional use only and is intended to be a guide for proper product application and specification. See specific product manuals for proper installation. Any installation should be performed by persons qualified to perform electrical work and in compliance with applicable codes, rules, regulations and orders. Allegion reserves the right to change or modify the information herein without notice. No warranties, express or implied, are provided by Allegion as a result of this information. Any and all use and reproduction of the information herein except for product application and specification is expressly forbidden.

Copyright 2023 Schlage Lock Company LLC.